



# Cohasset Town Hall Programming Study

41 Highland Ave.  
Cohasset, MA

Town of Cohasset

NOT FOR  
CONSTRUCTION


Date: 06/19/17  
Scale: 1/8" = 1'-0"  
Drawn By: JMC  
Reviewed By: DLM  
Project No: 1762.00

**MK & A** McGinley Kalsow  
& Associates, Inc.  
ARCHITECTS & PRESERVATION PLANNERS  
324 Broadway, P.O. Box 45248  
Somerville, MA 02145  
617.625.8901 - www.mcginleykalsow.com


Proposed Original  
First and Second  
Floors

No.


A1.1B

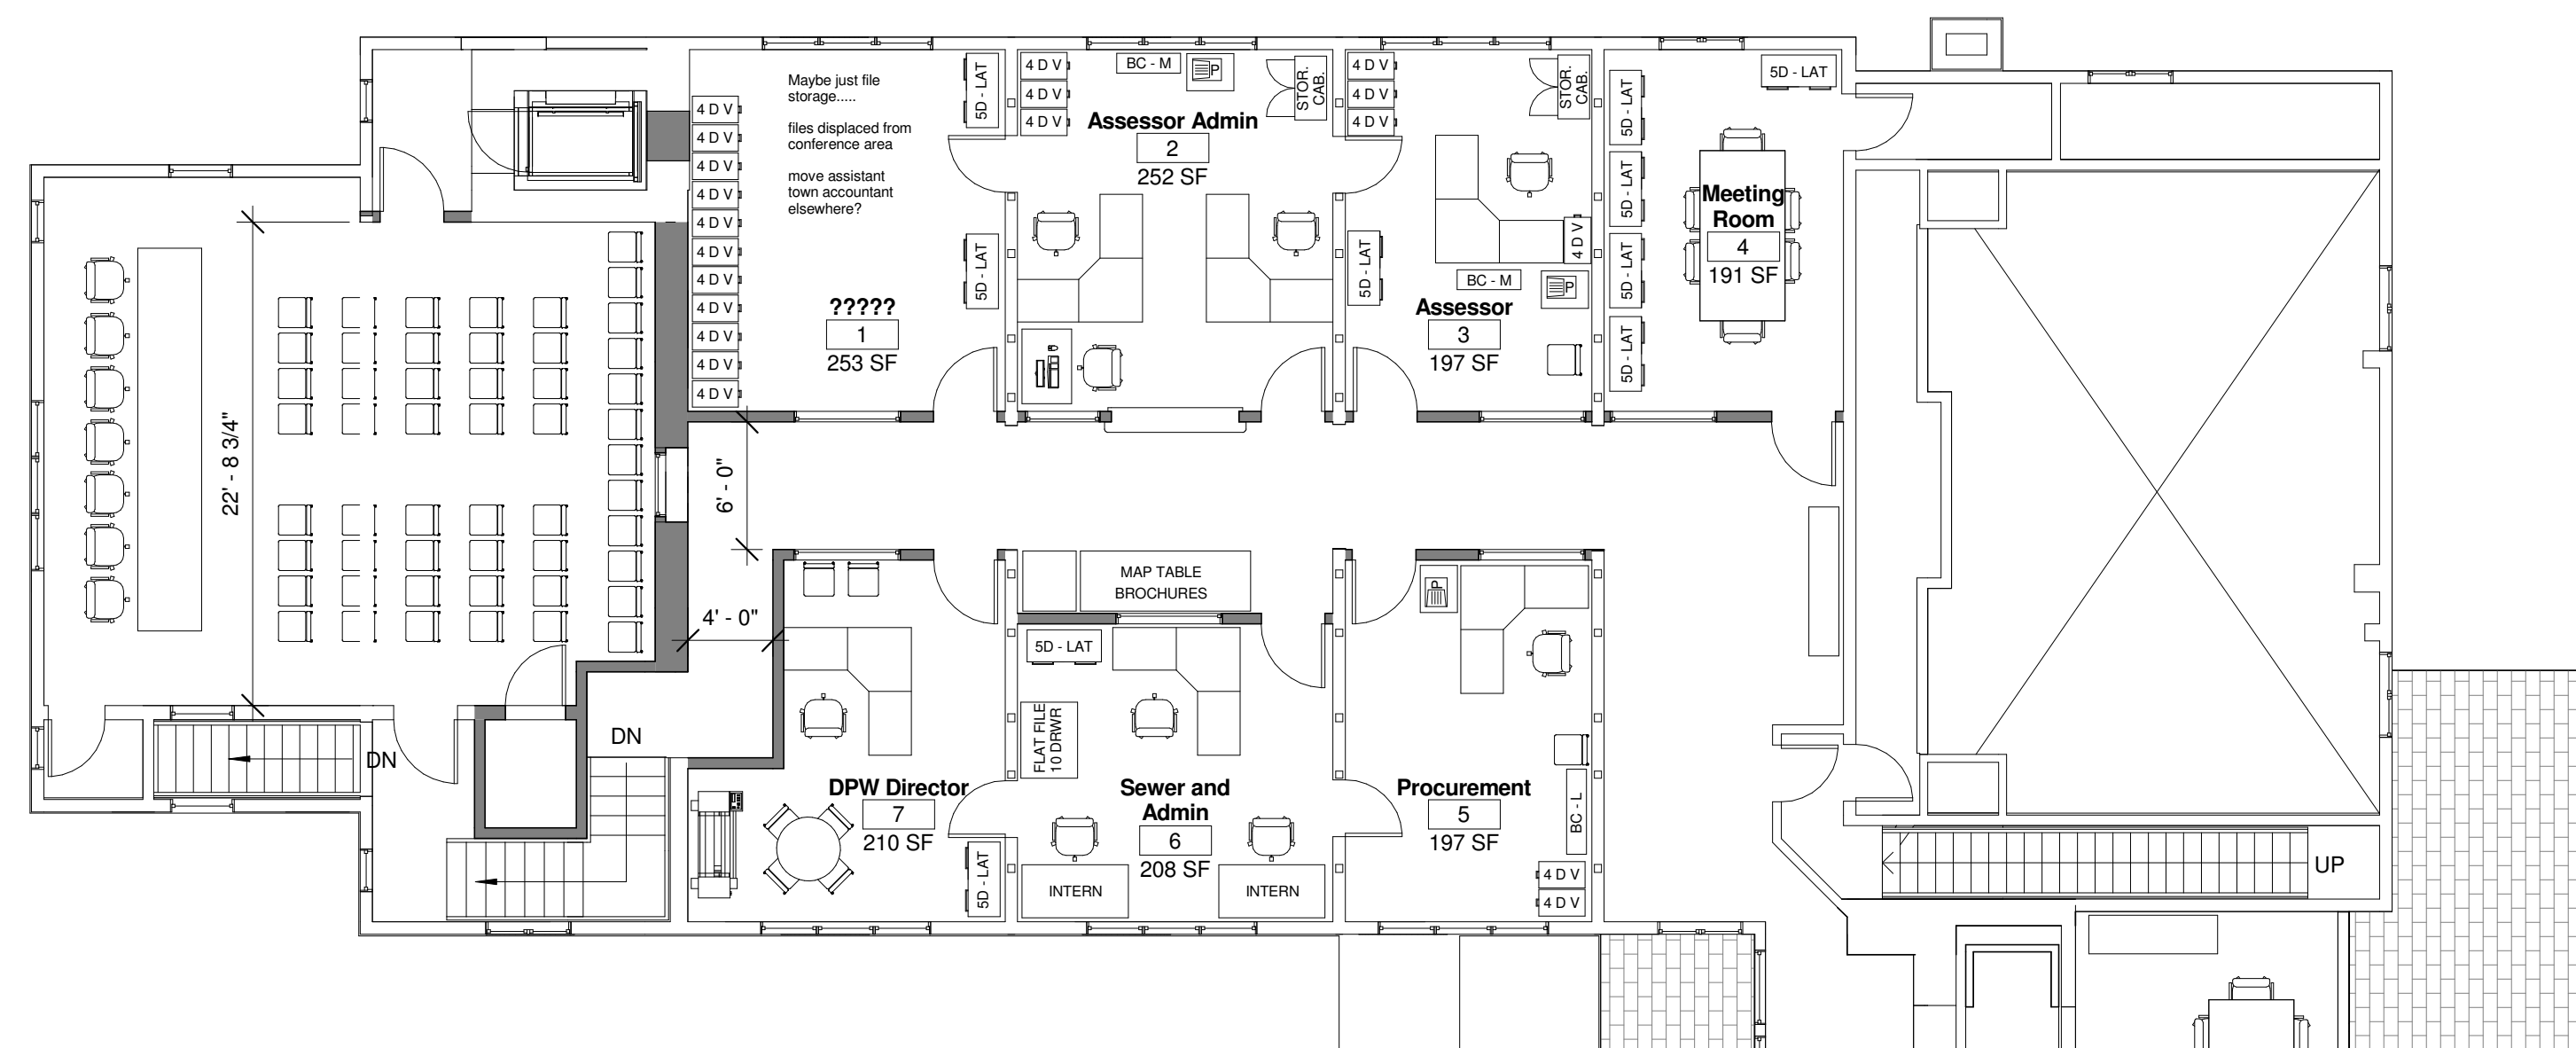

2 Second Floor Plan  
1/8" = 1'-0"

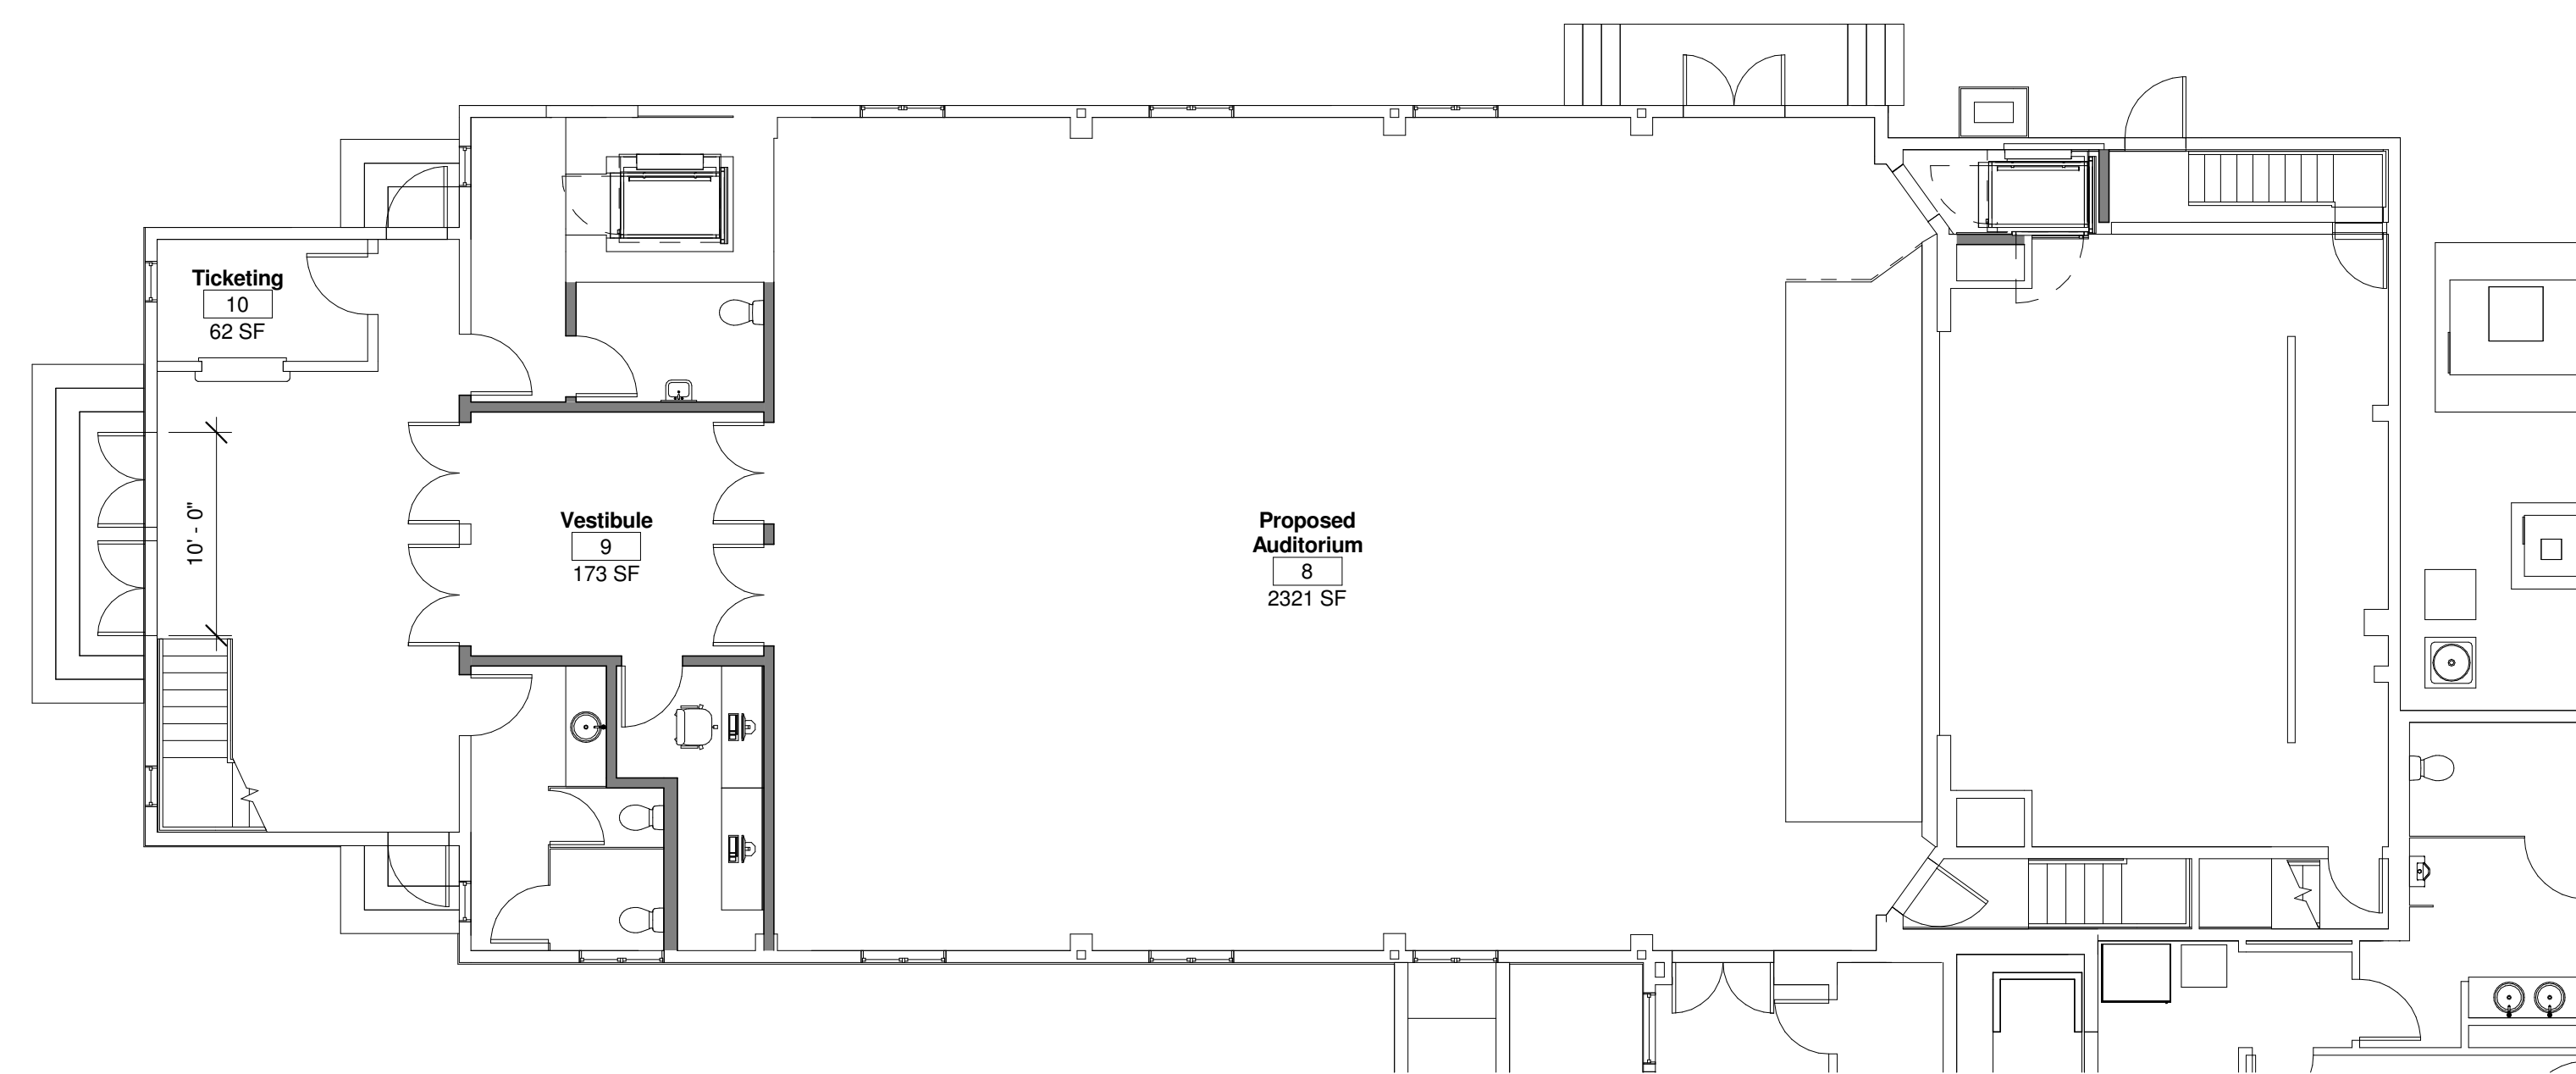

1 Ground Floor Plan  
1/8" = 1'-0"

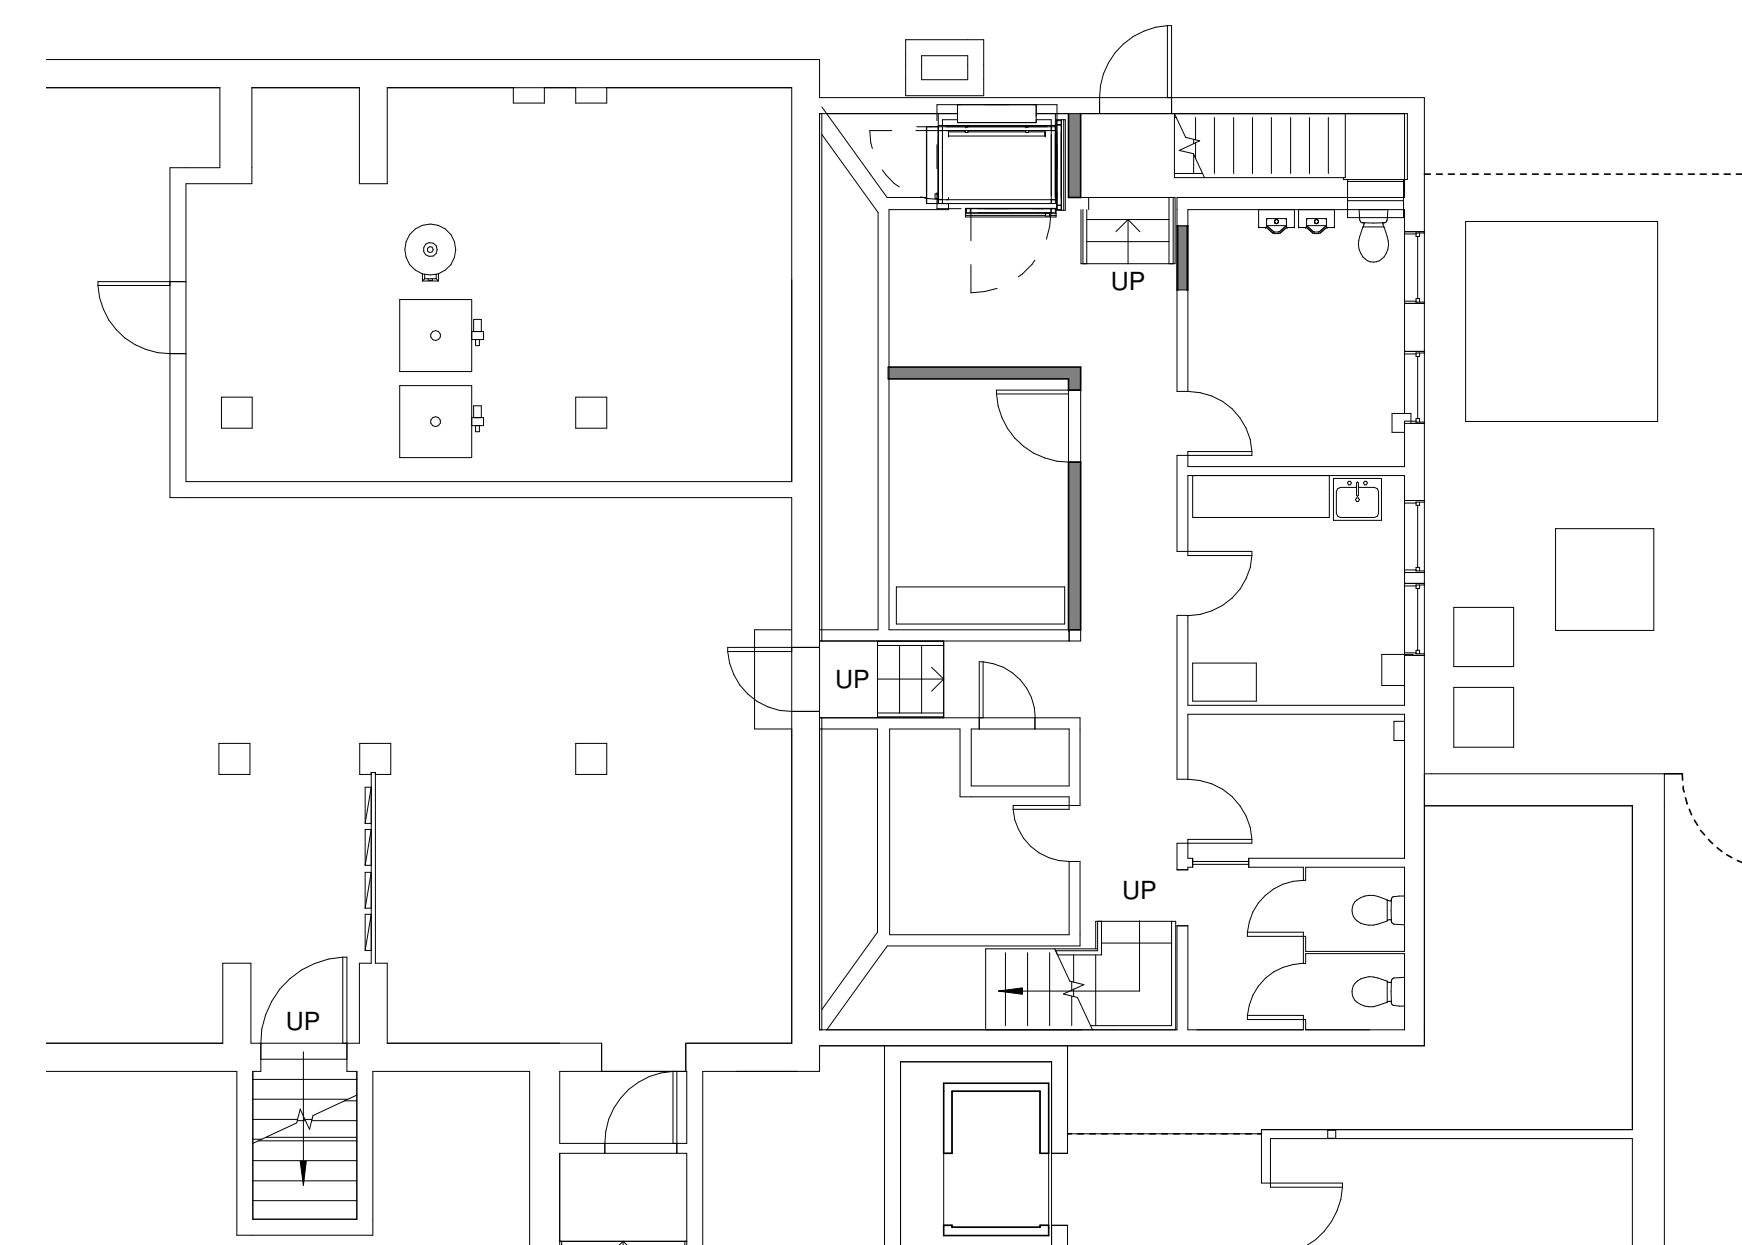

3 Basement Plan  
1/8" = 1'-0"