



Cohasset Town Hall

41 Highland Avenue
Cohasset, MA 02025

McGinley Kalsow & Associates, Inc.

MacLeod Consulting, Inc.
29 Woods Road
Belmont, MA 02478
(617) 484-4733
structural engineering


Date: 7/31/2017
Scale: 1/8" = 1'-0"
Drawn By: AHM
Reviewed By: AHM
Project No: 2017.08

MK & A McGinley Kalsow & Associates, Inc.
ARCHITECTS & PRESERVATION PLANNERS
324 Broadway, P.O. Box 45248
Somerville, MA 02145
617.625.8901 - www.mcginleykalsow.com

Foundation Plan

No.

S1.1

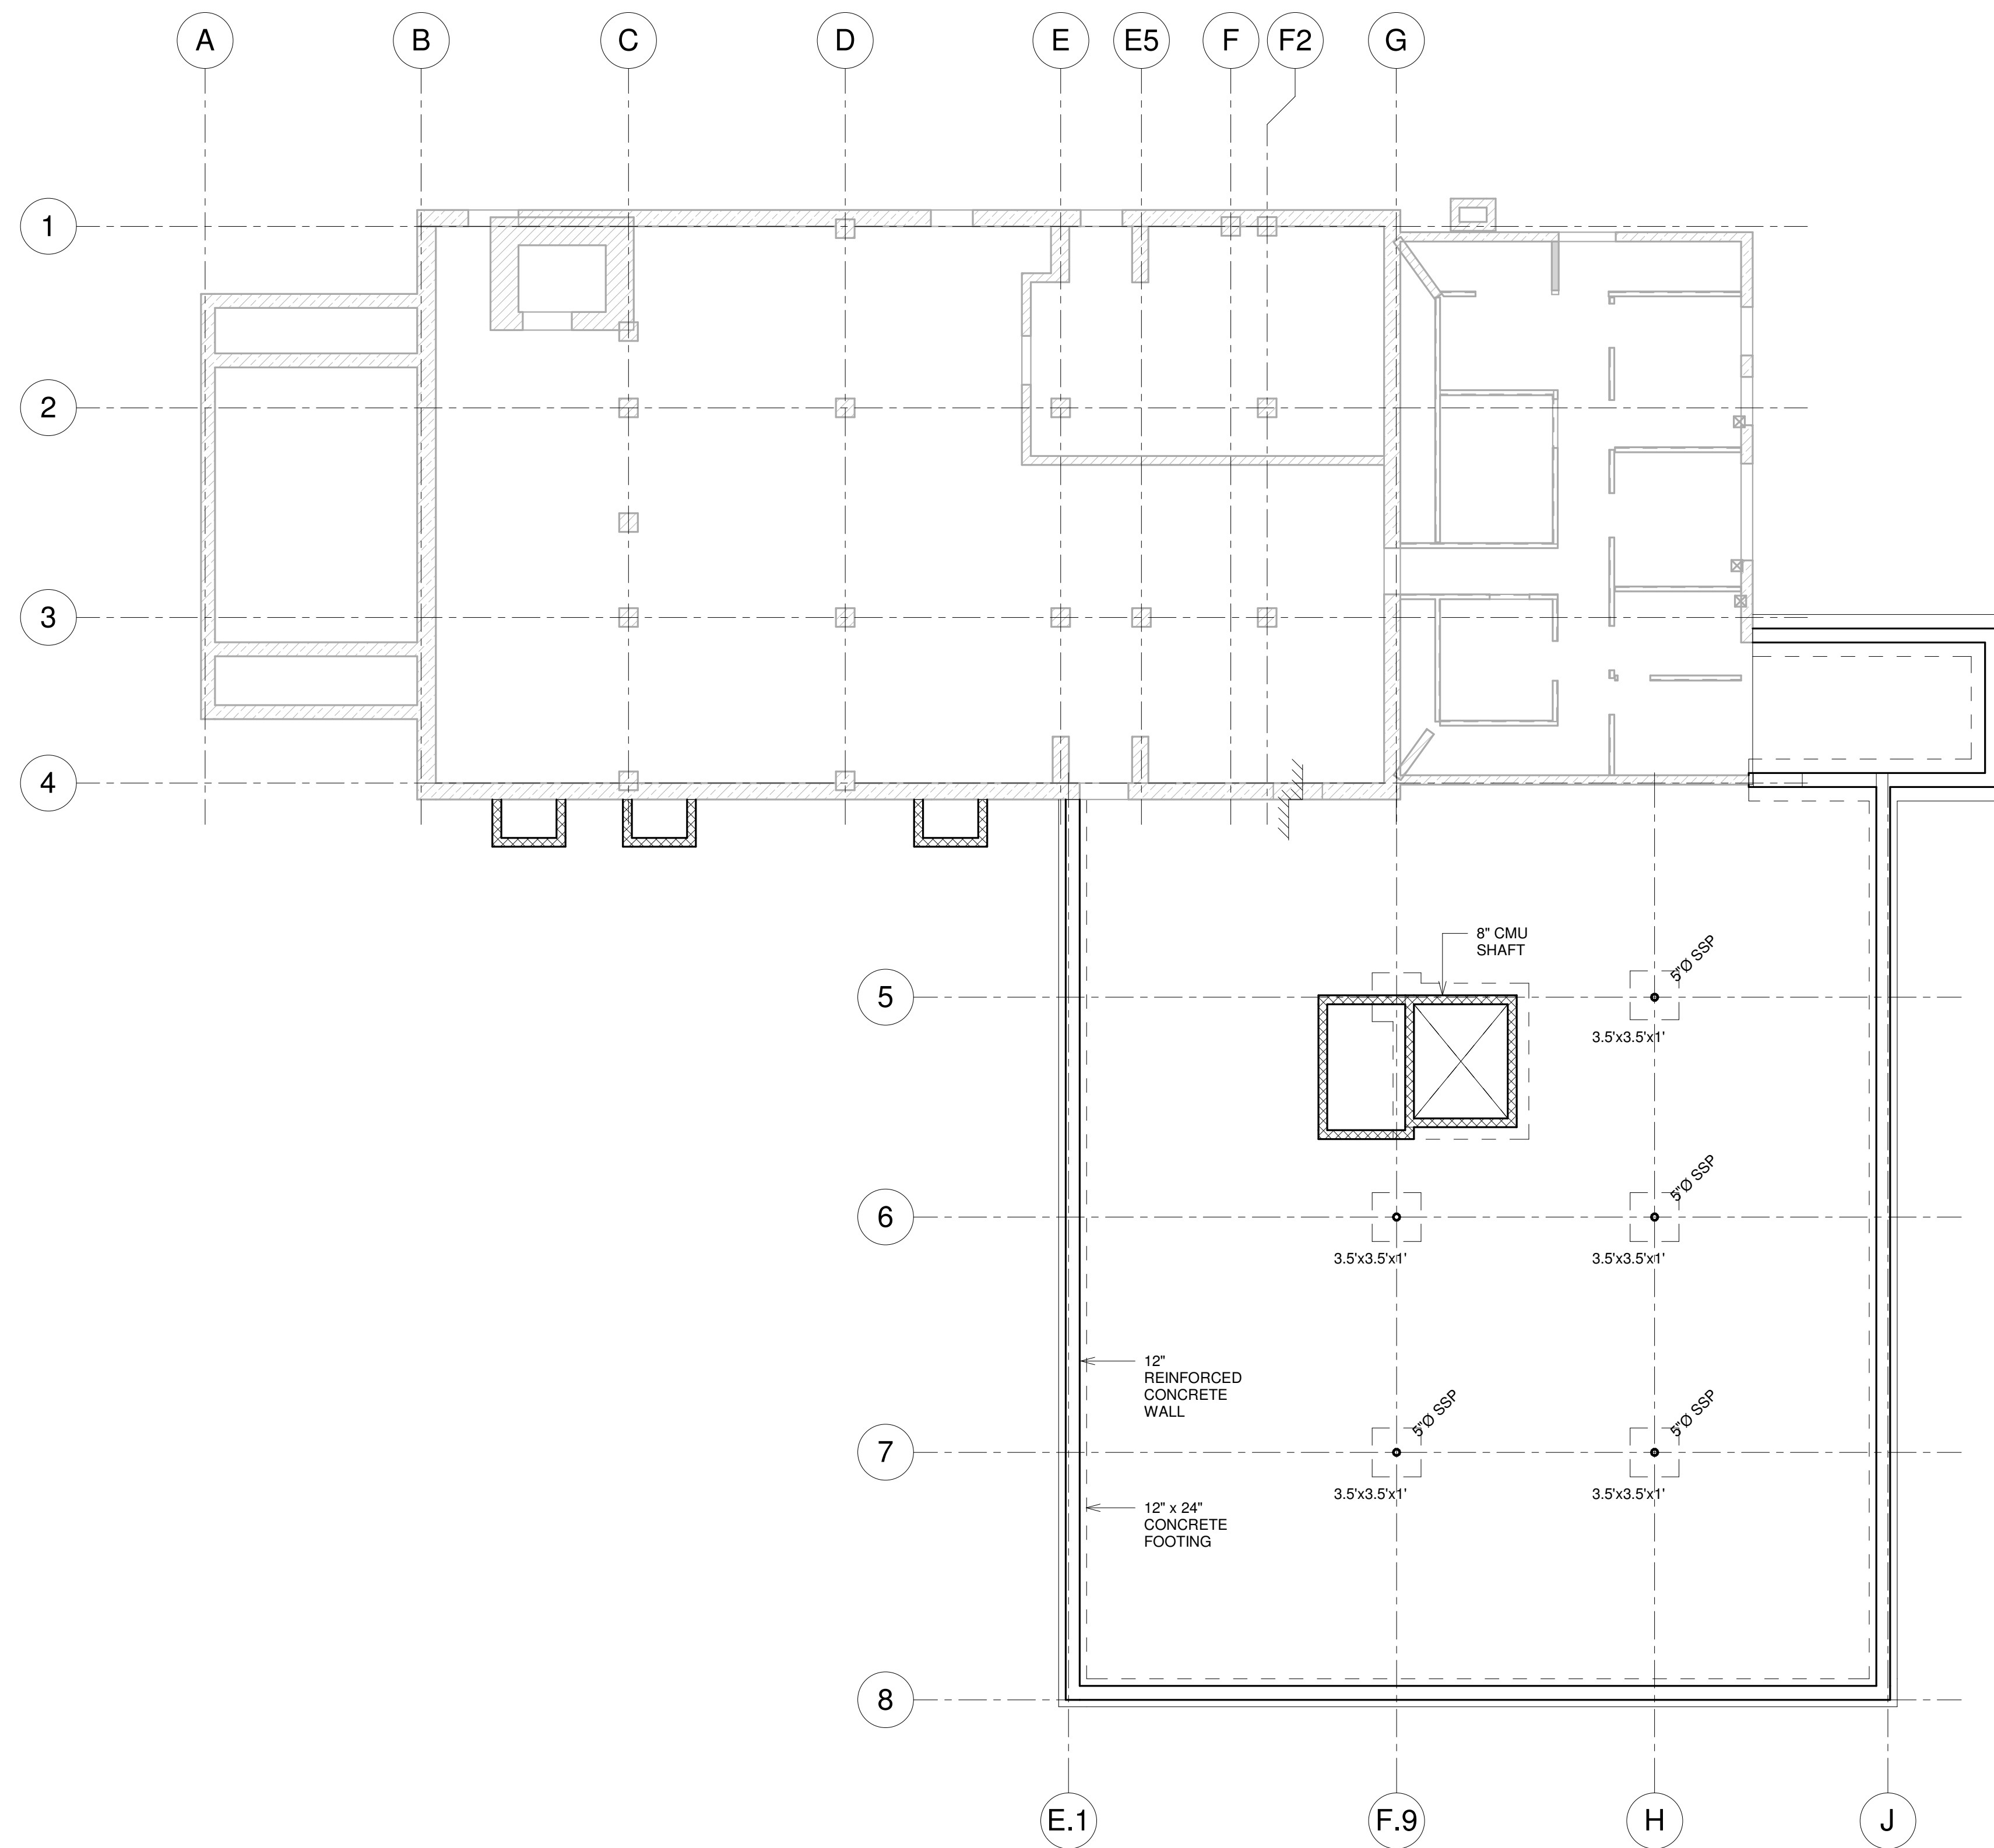

① Foundation Plan
1/8" = 1'-0"



Cohasset Town Hall

41 Highland Avenue
Cohasset, MA 02025

McGinley Kalsow & Associates, Inc.

MacLeod Consulting, Inc.
29 Woods Road
Belmont, MA 02478
(617) 484-4733
structural engineering


Date: 7/31/2017
Scale: 1/8" = 1'-0"
Drawn By: AHM
Reviewed By: AHM
Project No: 2017.08

MK & A McGinley Kalsow & Associates, Inc.
ARCHITECTS & PRESERVATION PLANNERS
324 Broadway, P.O. Box 45248
Somerville, MA 02145
617.625.8901 - www.mcginleykalsow.com

First Floor Framing Plan

No.

S1.2

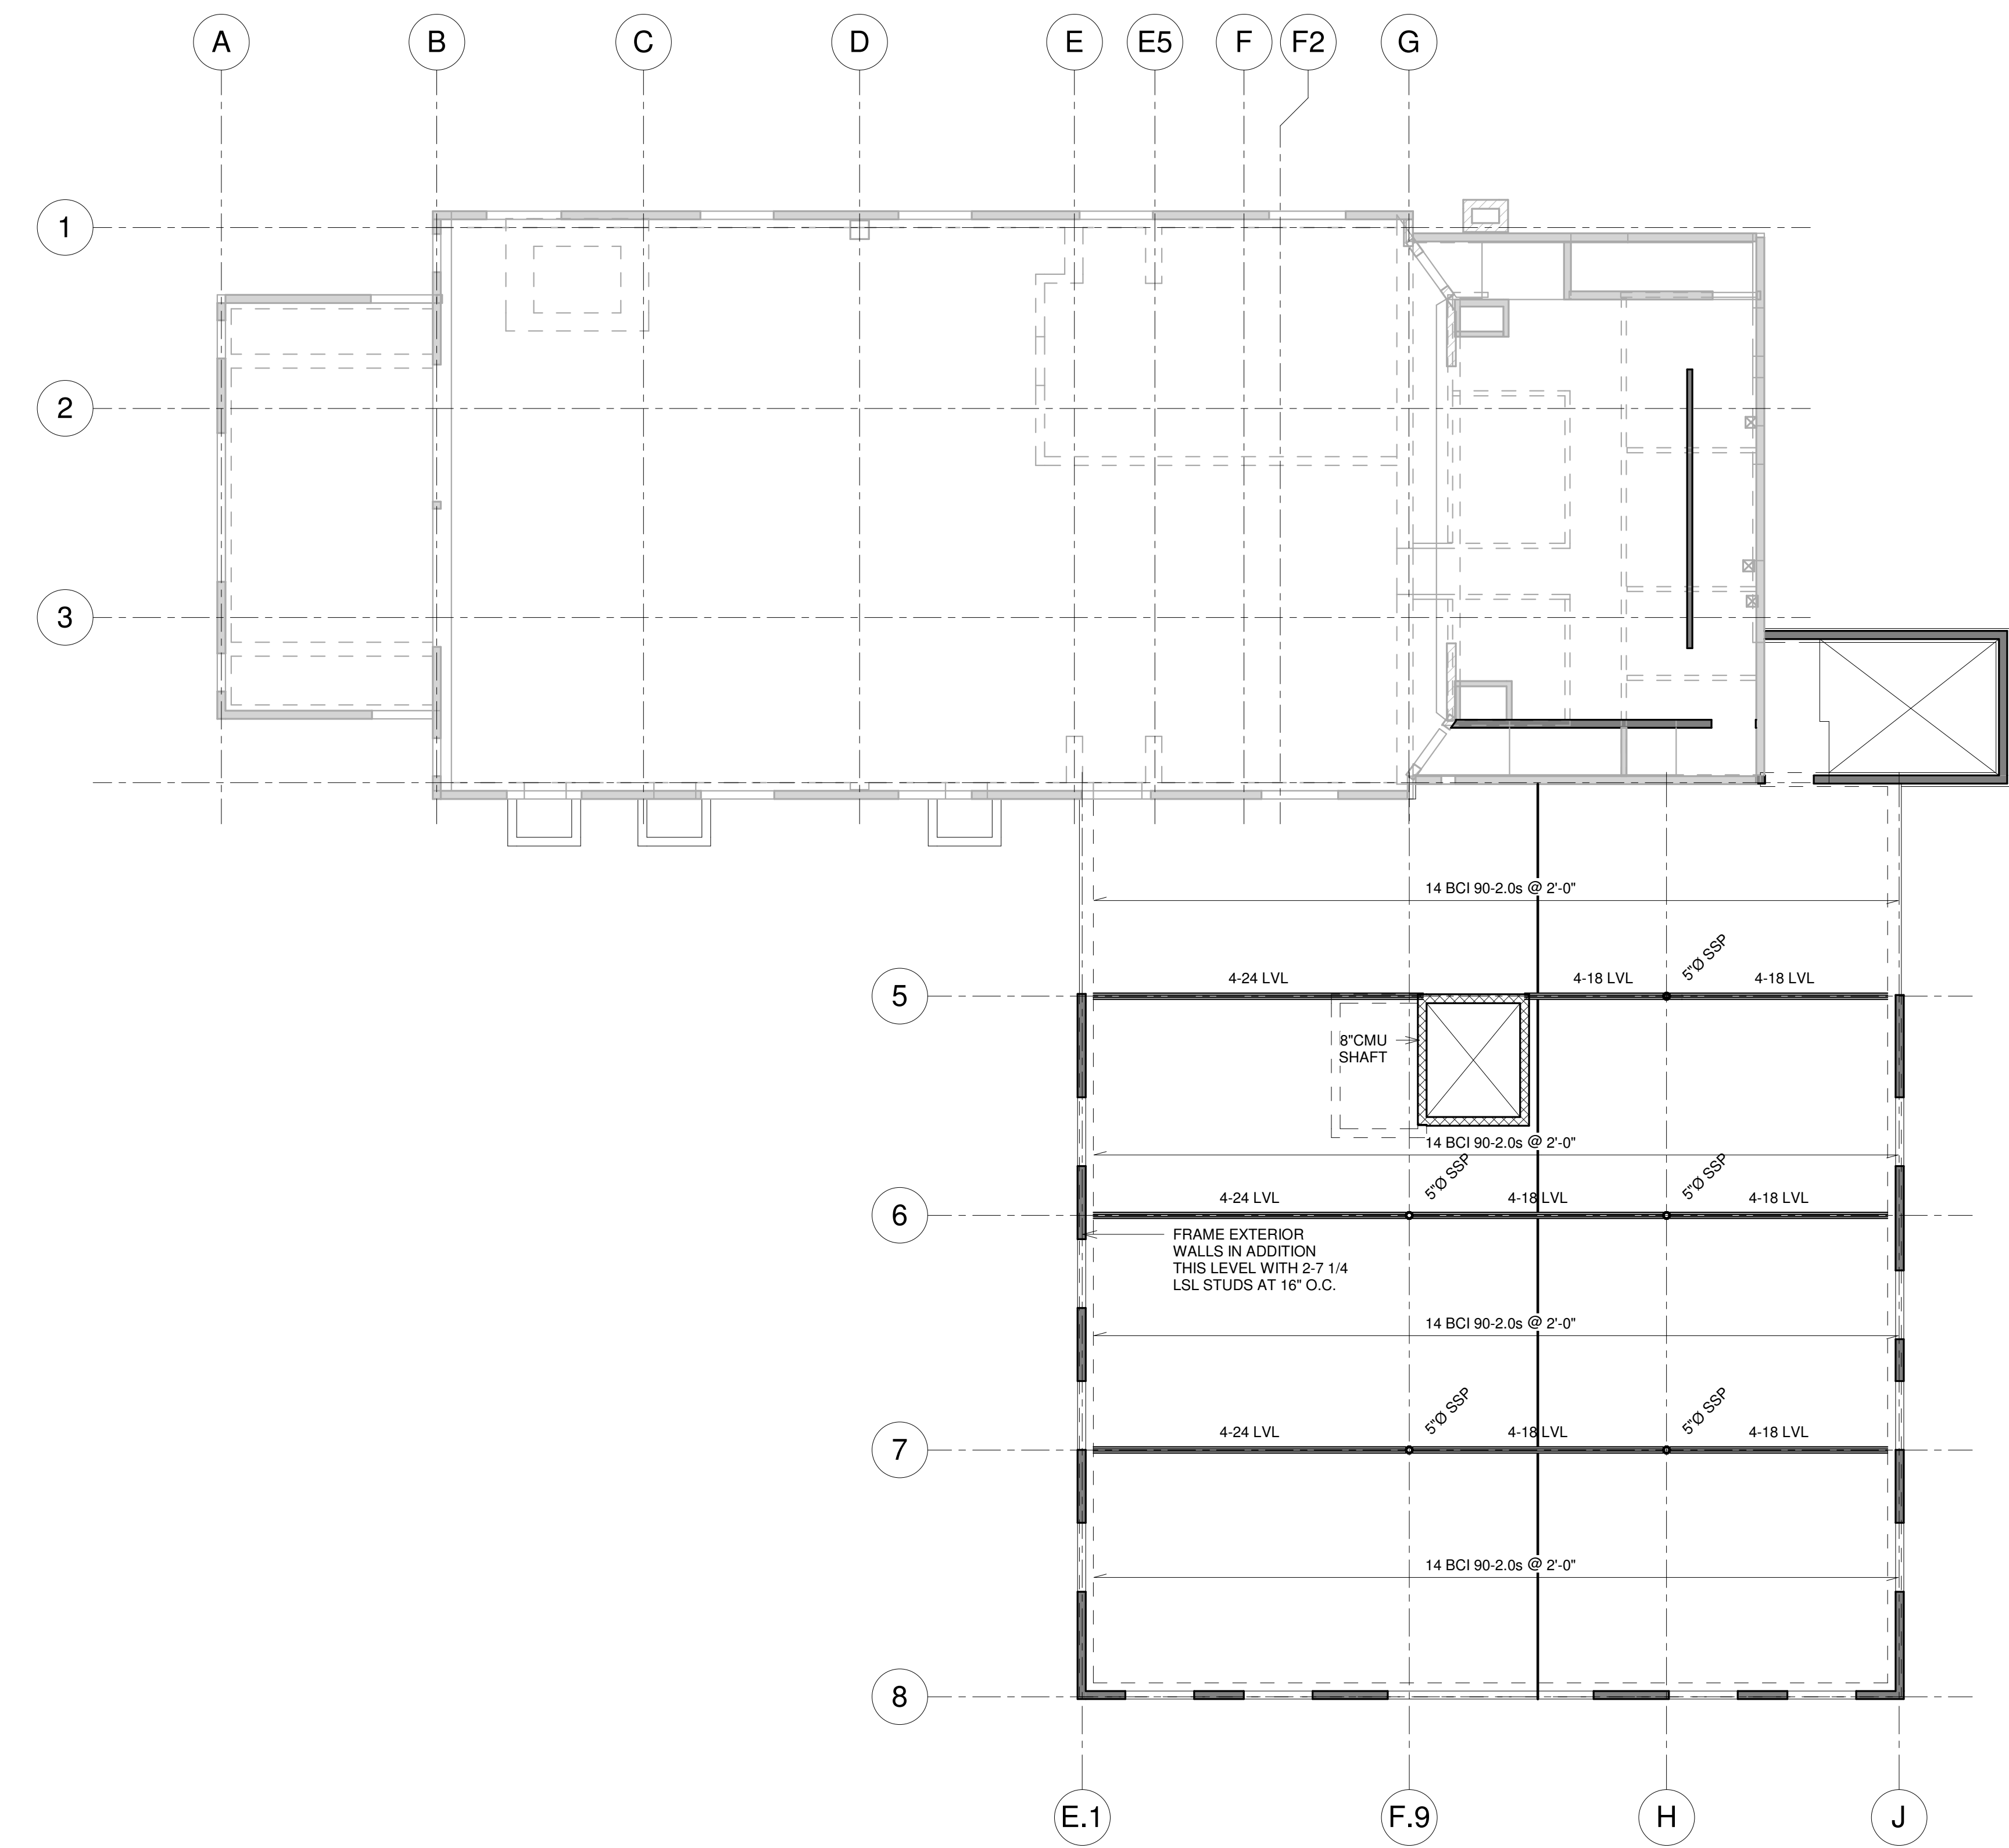

1 1st Floor Framing Plan
1/8" = 1'-0"



Cohasset Town Hall

41 Highland Avenue
Cohasset, MA 02025

McGinley Kalsow & Associates, Inc.

MacLeod Consulting, Inc.
29 Woods Road
Belmont, MA 02478
(617) 484-4733
structural engineering


Date: 7/31/2017
Scale: 1/8" = 1'-0"
Drawn By: AHM
Reviewed By: AHM
Project No: 2017.08

MK & A McGinley Kalsow & Associates, Inc.
ARCHITECTS & PRESERVATION PLANNERS
324 Broadway, P.O. Box 45248
Somerville, MA 02145
617.625.8901 - www.mcginleykalsow.com

Second Floor Framing Plan

No.

S1.3

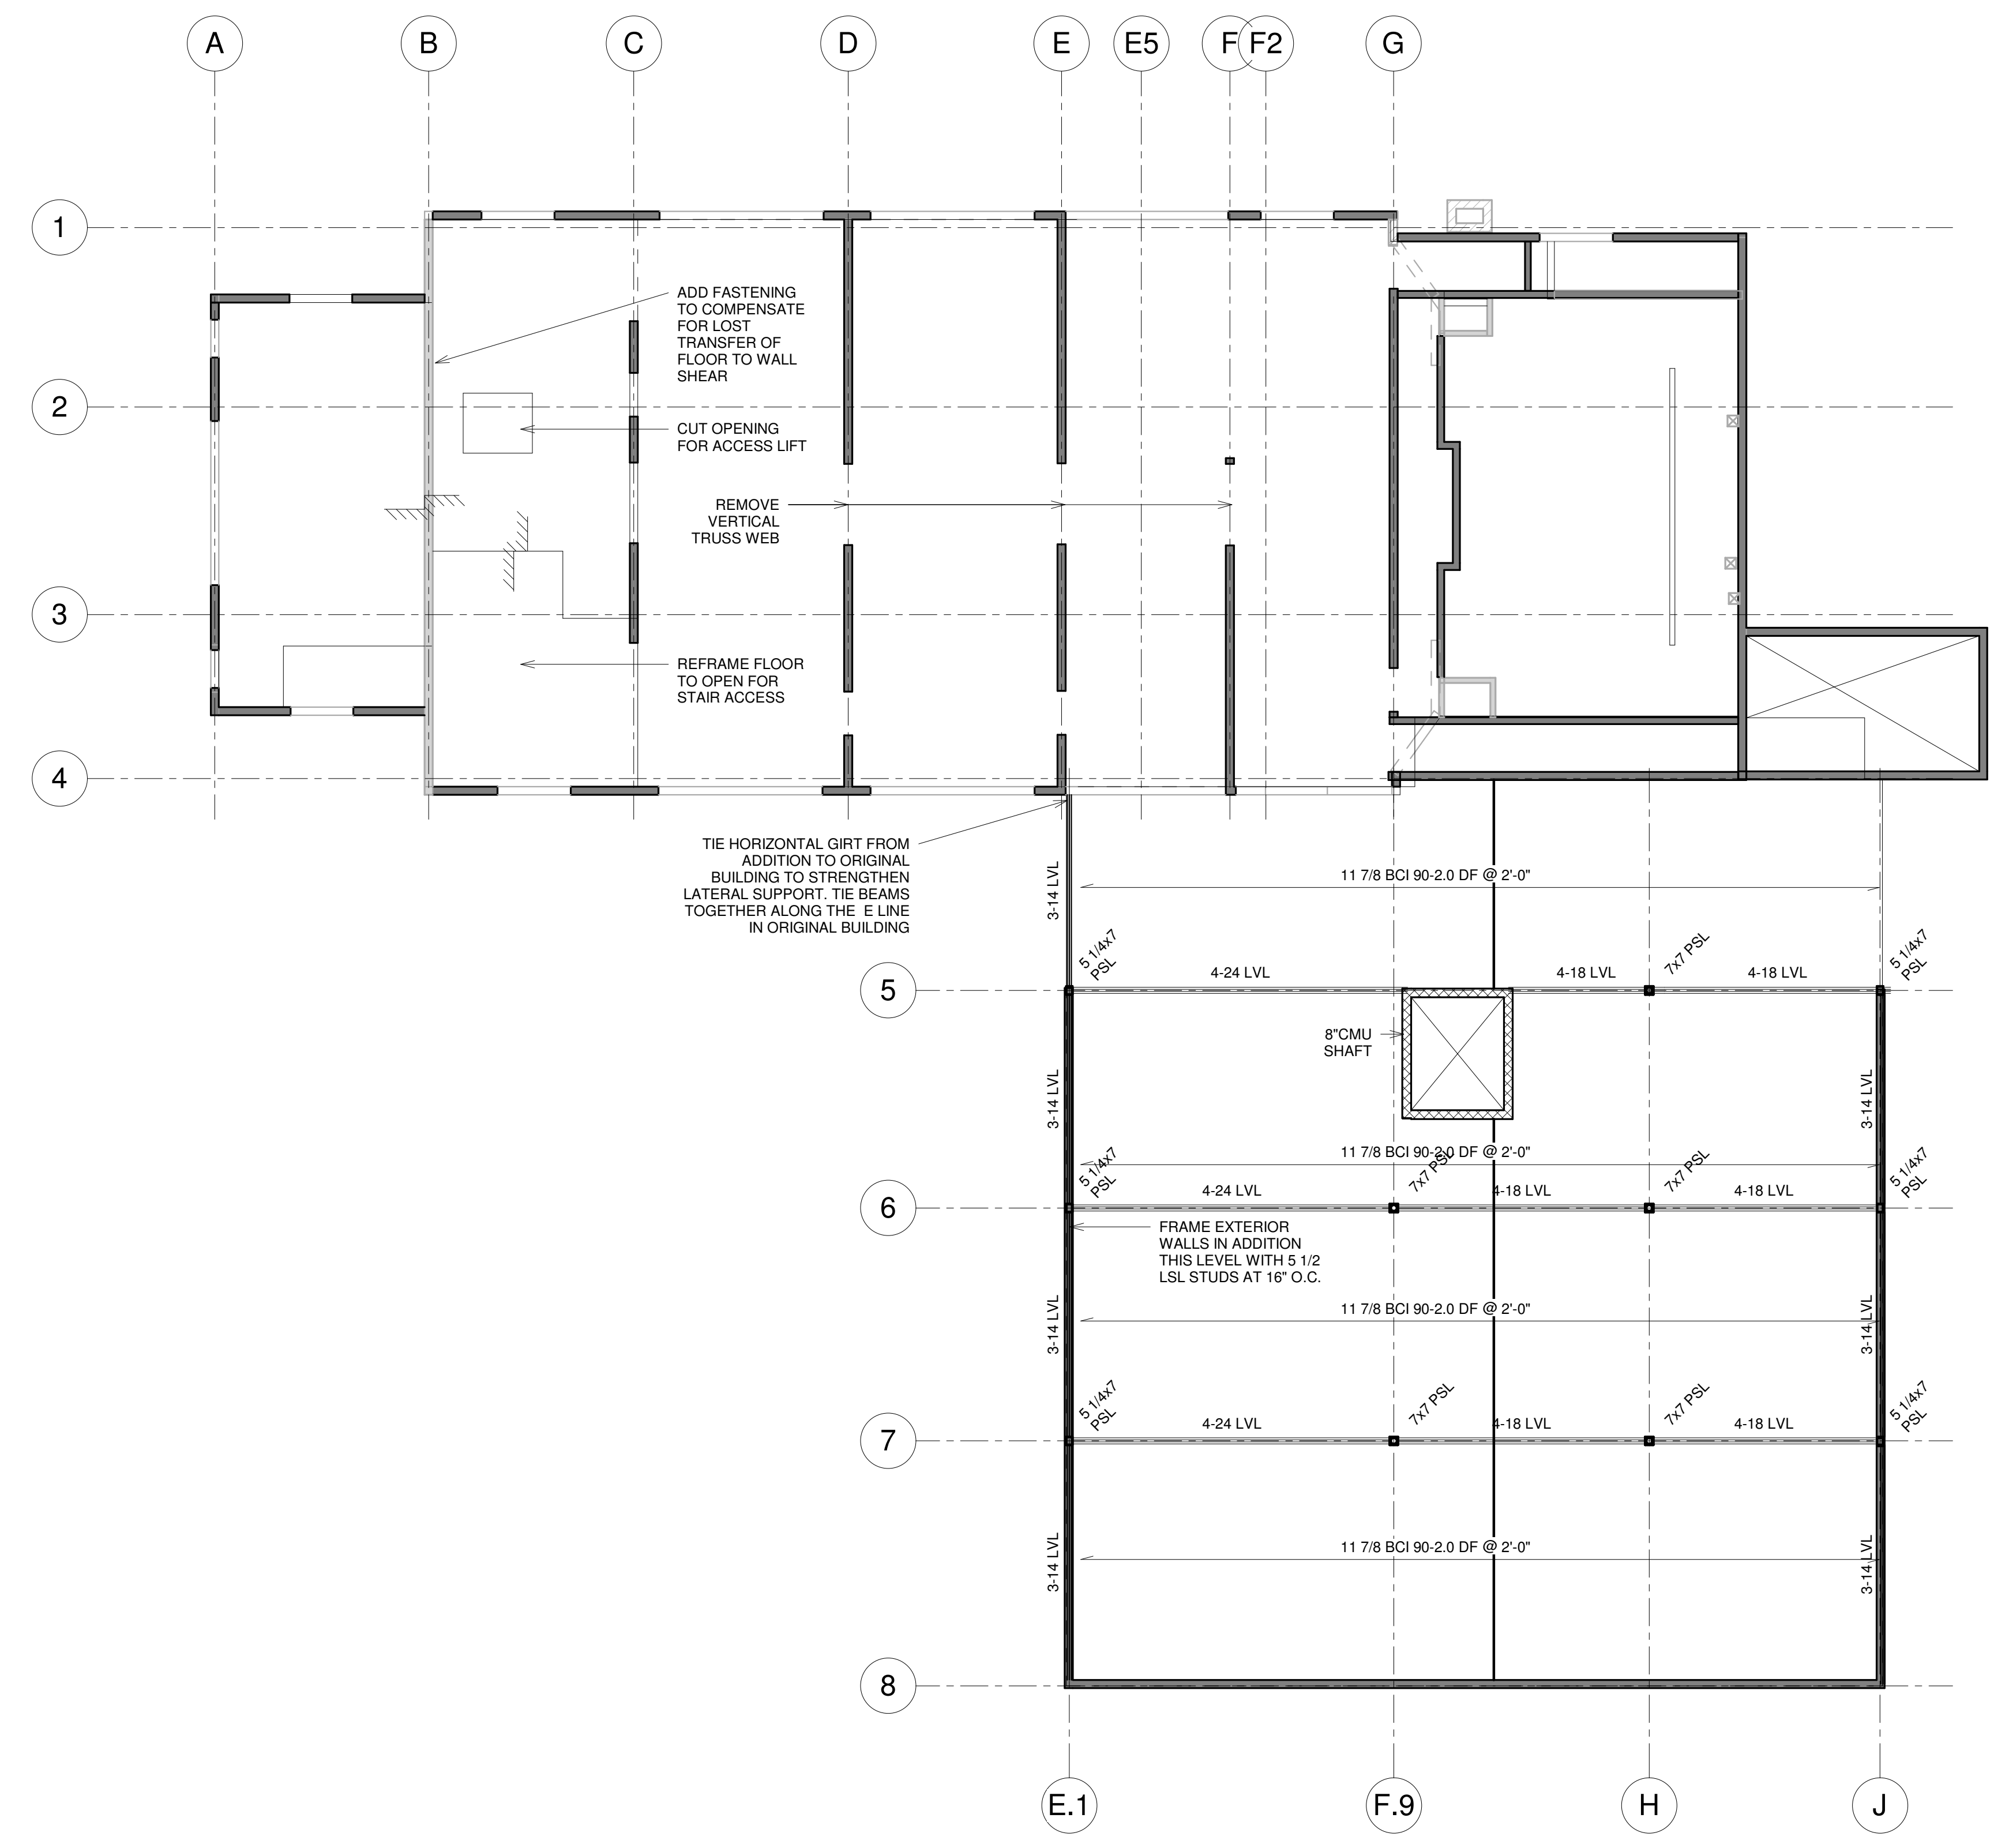

① 2nd Floor Framing Plan
1/8" = 1'-0"



Cohasset Town Hall

41 Highland Avenue
Cohasset, MA 02025

McGinley Kalsow & Associates, Inc.

MacLeod Consulting, Inc.
29 Woods Road
Belmont, MA 02478
(617) 484-4733
structural engineering


Date: 7/31/2017
Scale: 1/8" = 1'-0"
Drawn By: AHM
Reviewed By: AHM
Project No: 2017.08

MK & A McGinley Kalsow & Associates, Inc.
ARCHITECTS & PRESERVATION PLANNERS
324 Broadway, P.O. Box 45248
Somerville, MA 02145
617.625.8901 - www.mcginleykalsow.com

Attic Framing Plan

No.

S1.4

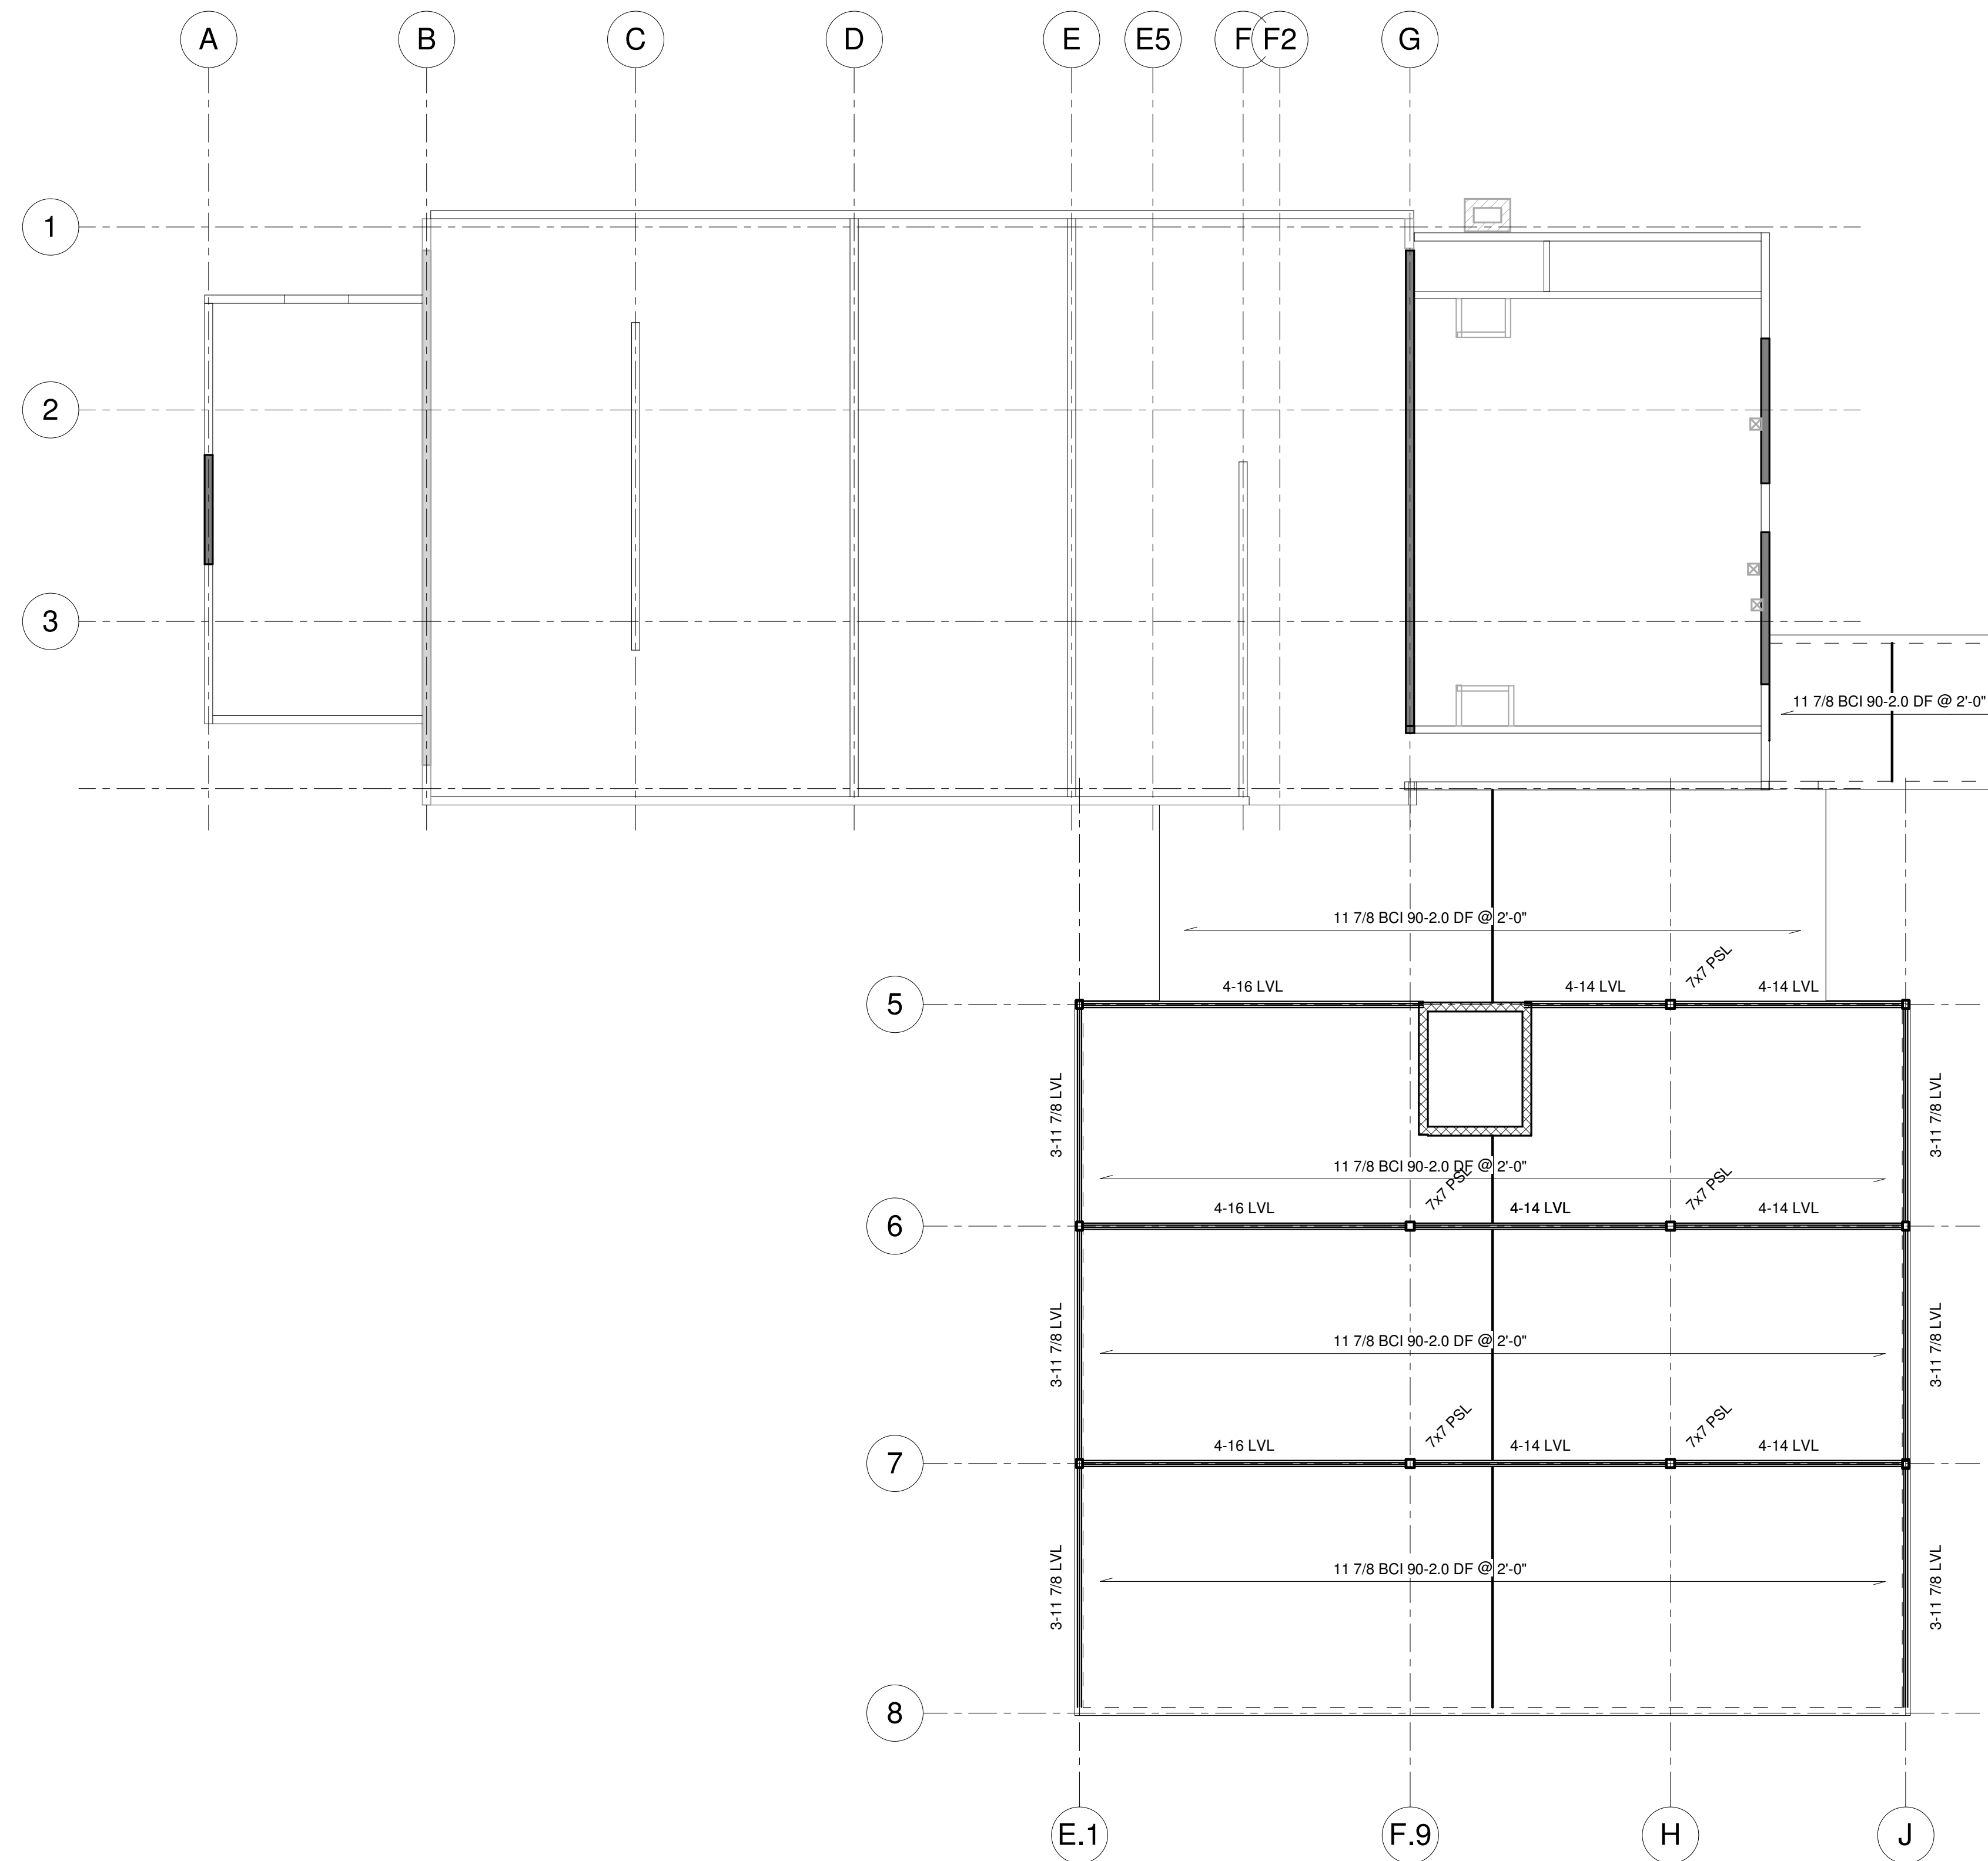

1 Attic Framing Plan
1/8" = 1'-0"