



THE WADE GARAGE BUILDING
 WHITEHEAD ROAD
 COHASSET, MASSACHUSETTS



FLOOR PLANS

DATE: 25, OCT. , 2020
 SCALE: 1/4" = 1'-0"
 FILE: 2020-PLANS

A1

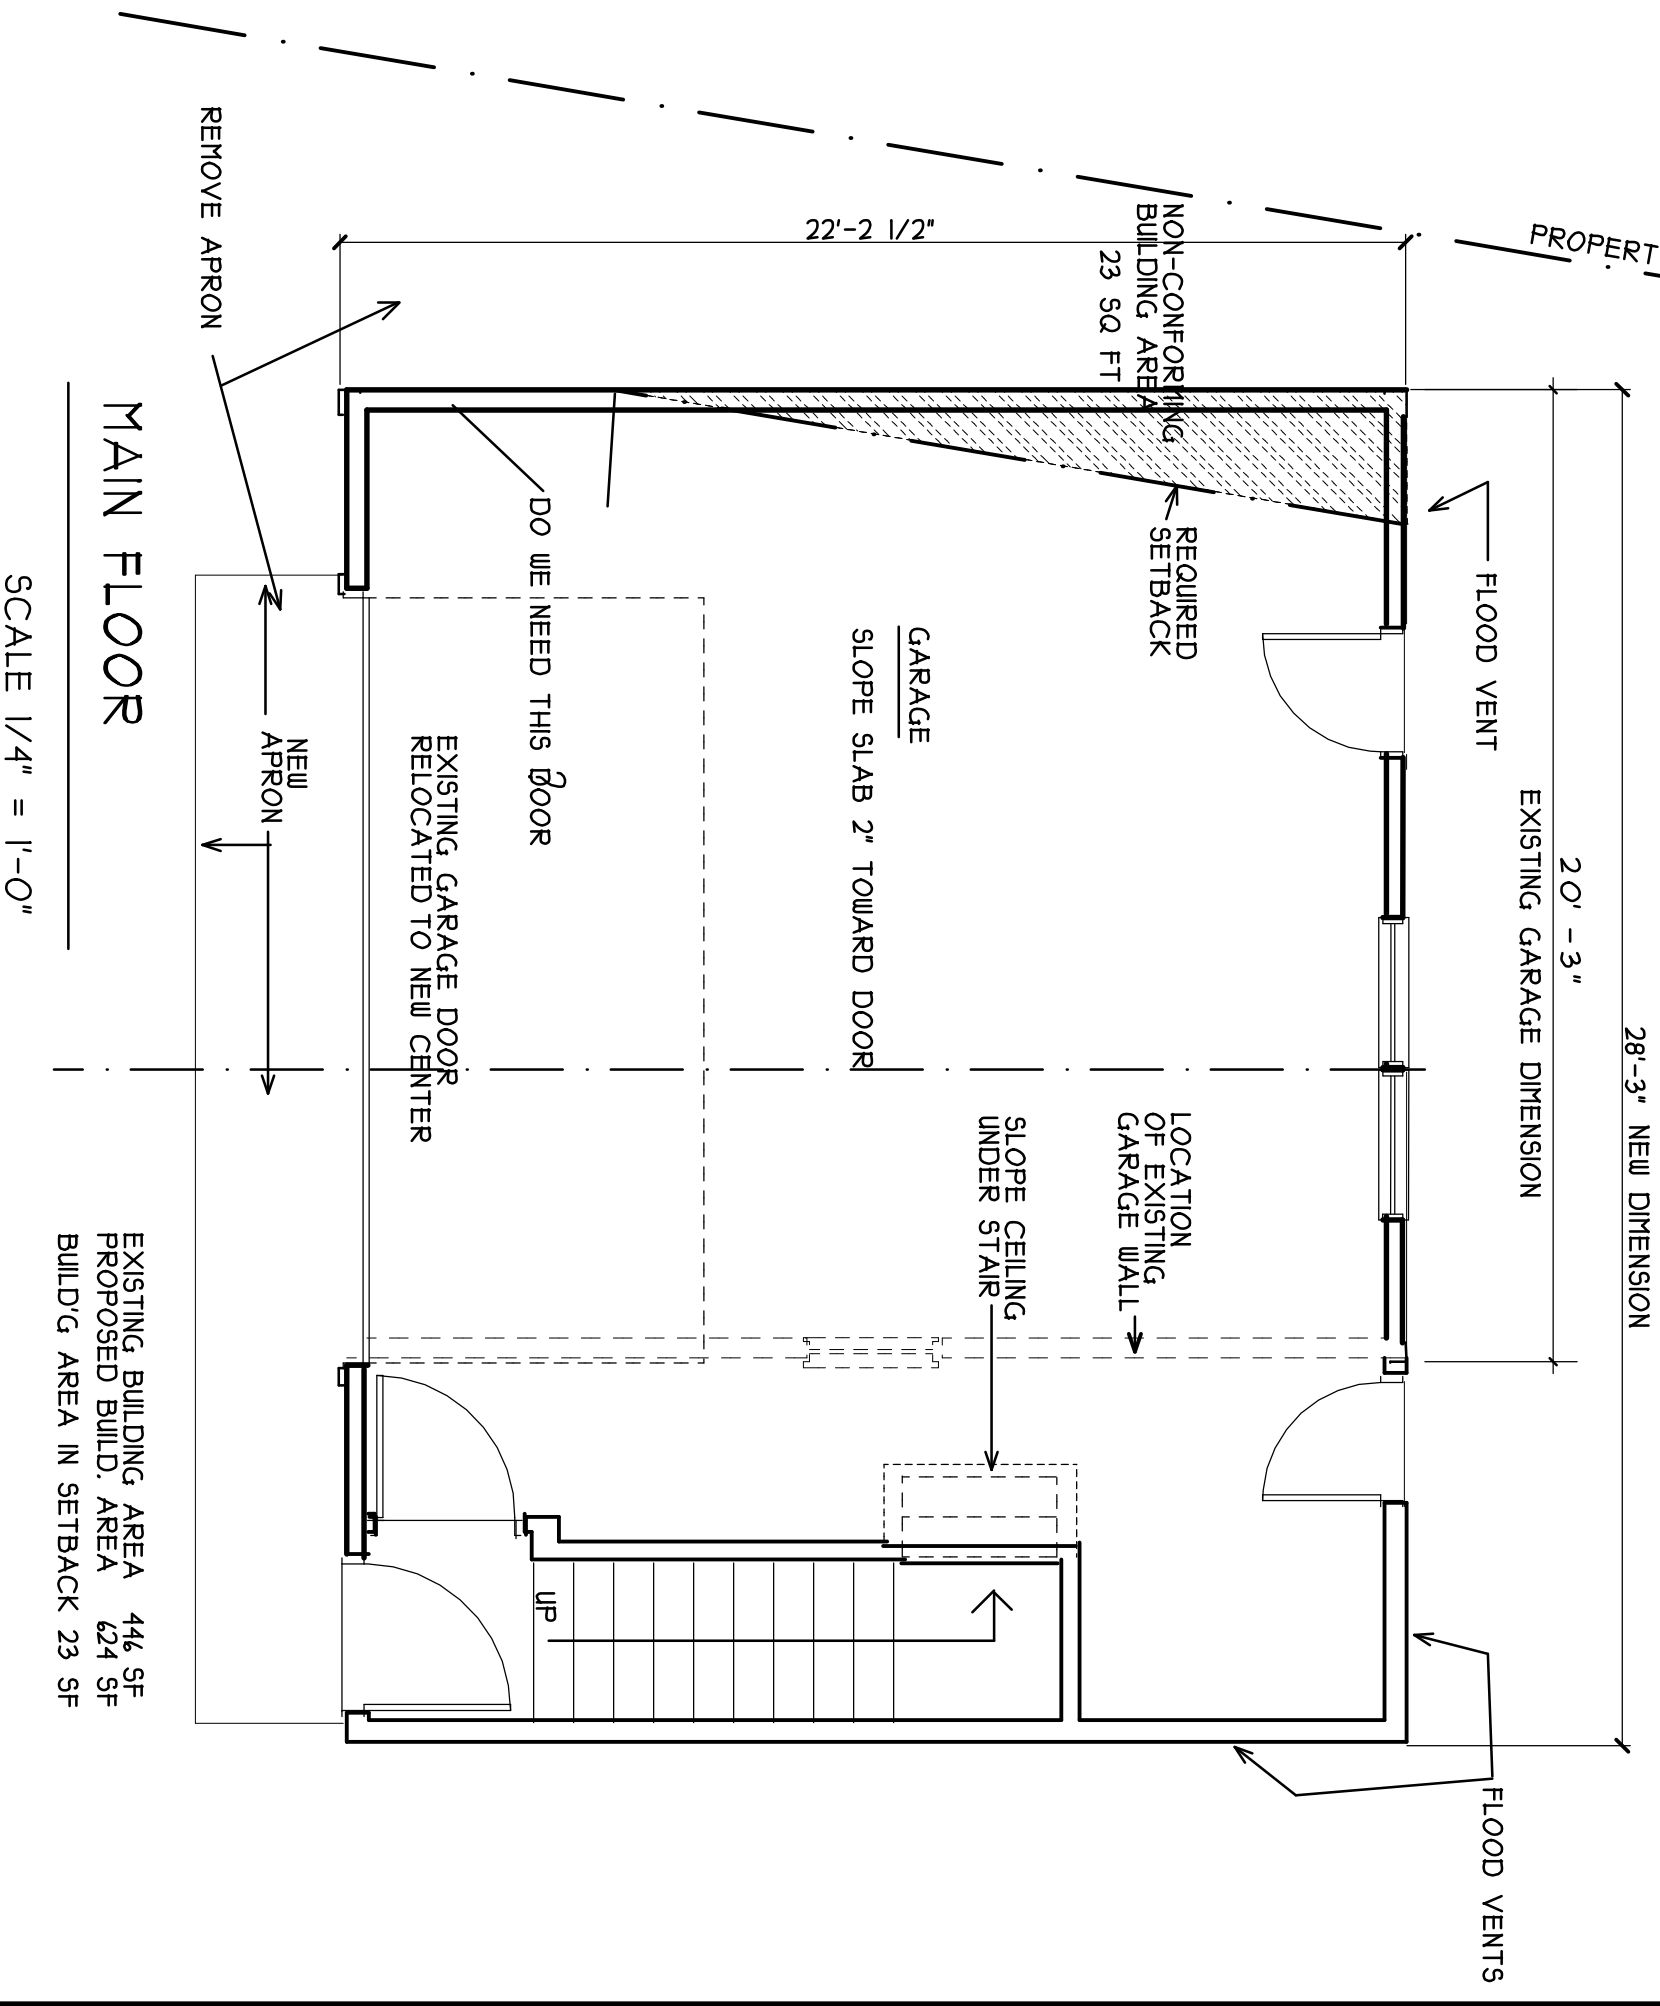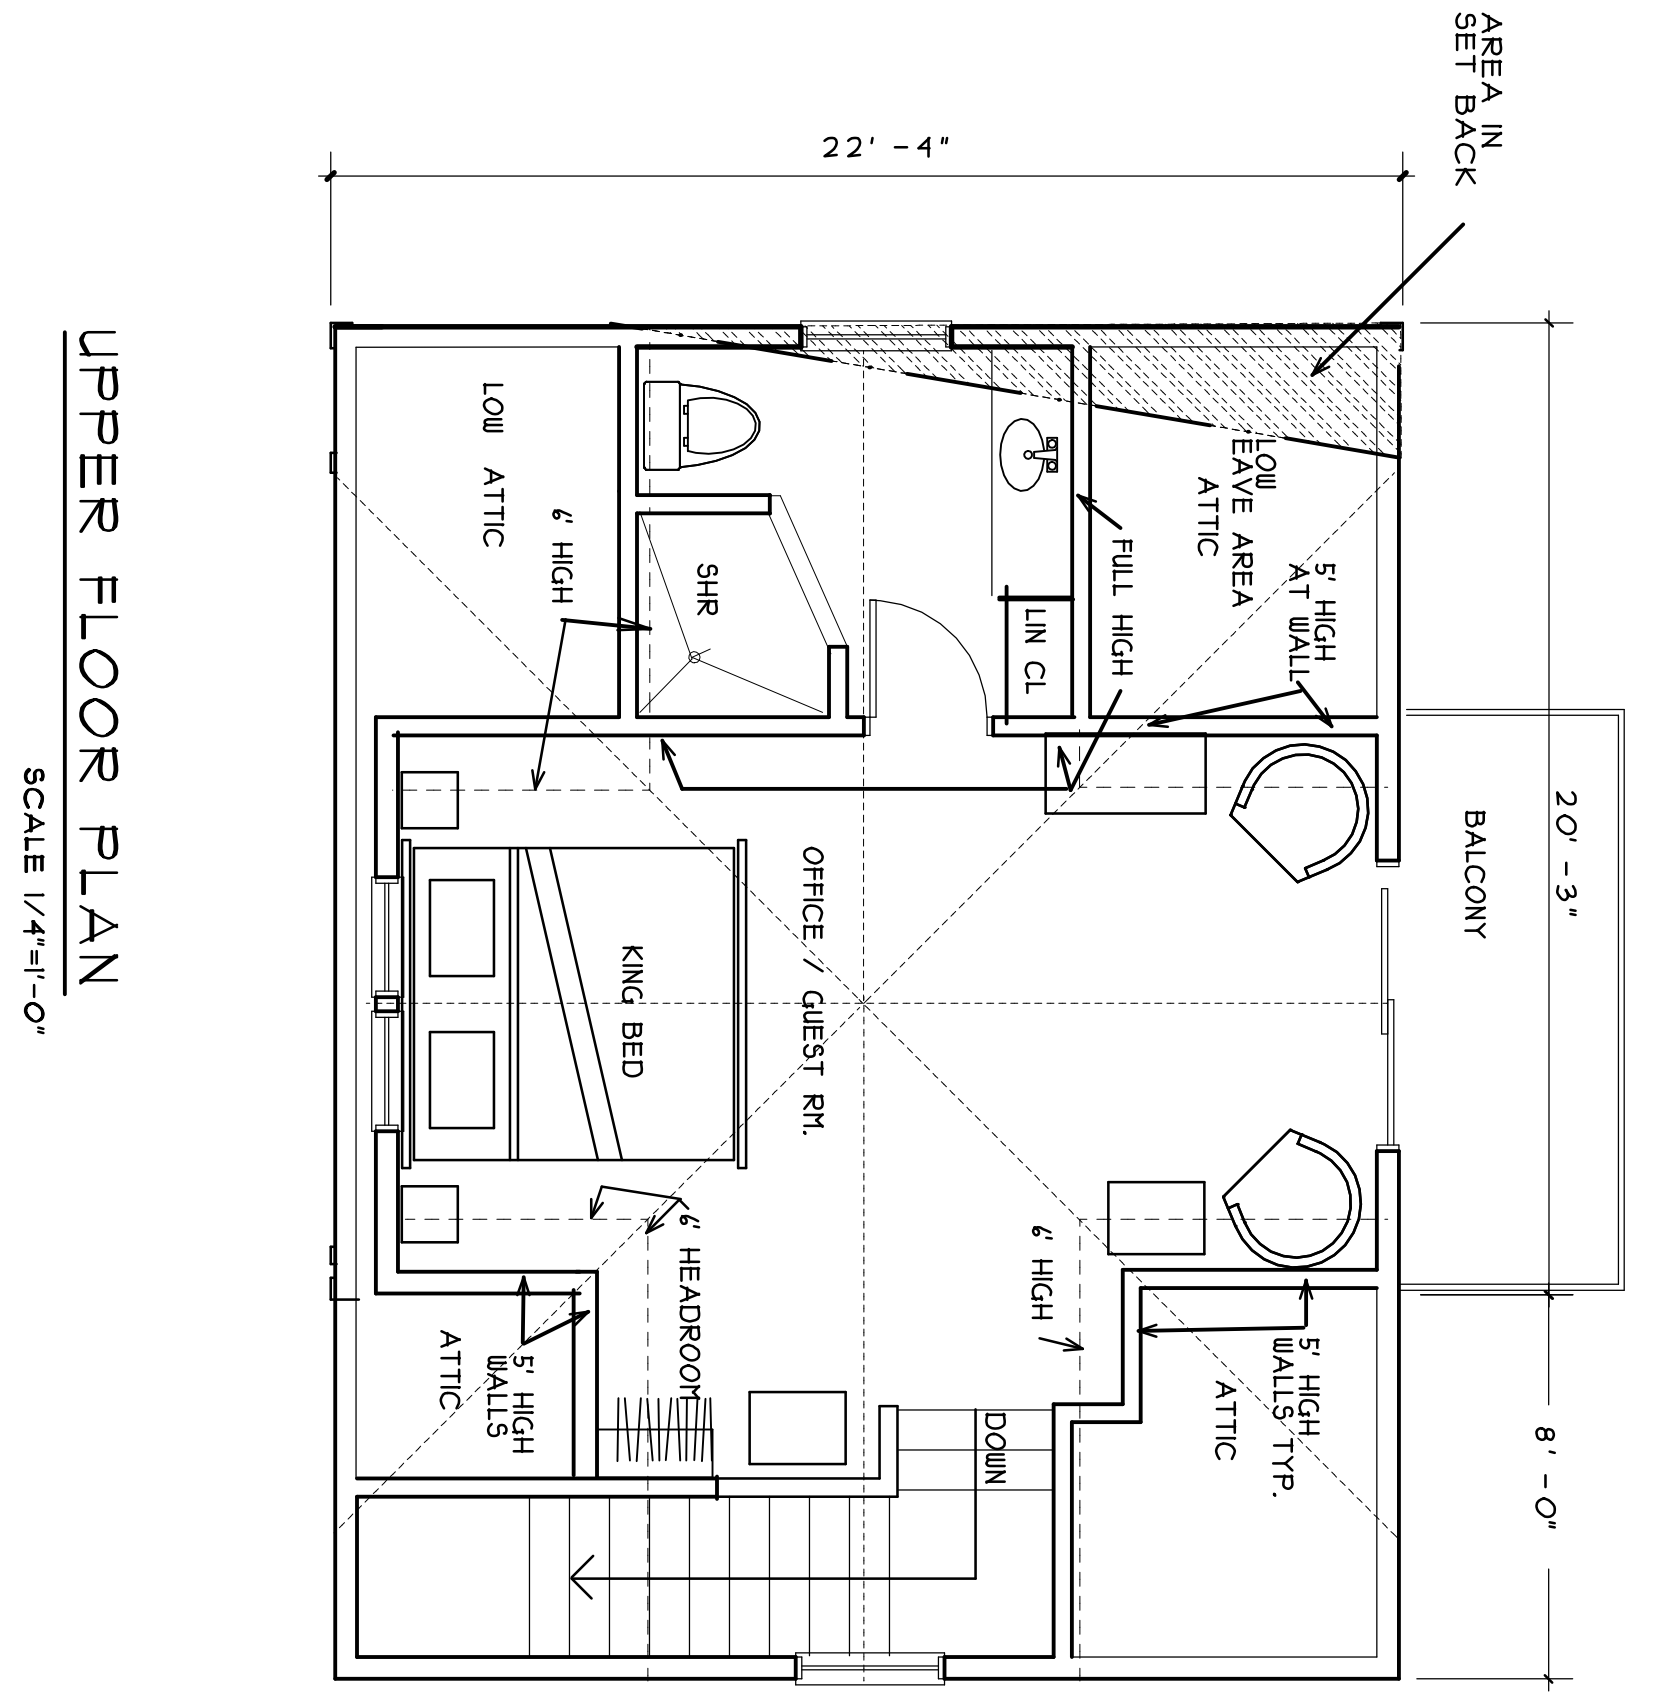


THE WADE GARAGE BUILDING
 WHITEHEAD ROAD
 COHASSET, MASSACHUSETTS




BUILDING ELEVATIONS

DATE: 25. OCT., 2020
 SCALE: 1/4" = 1'-0"
 FILE: 2020-ELEVATIONS

A2

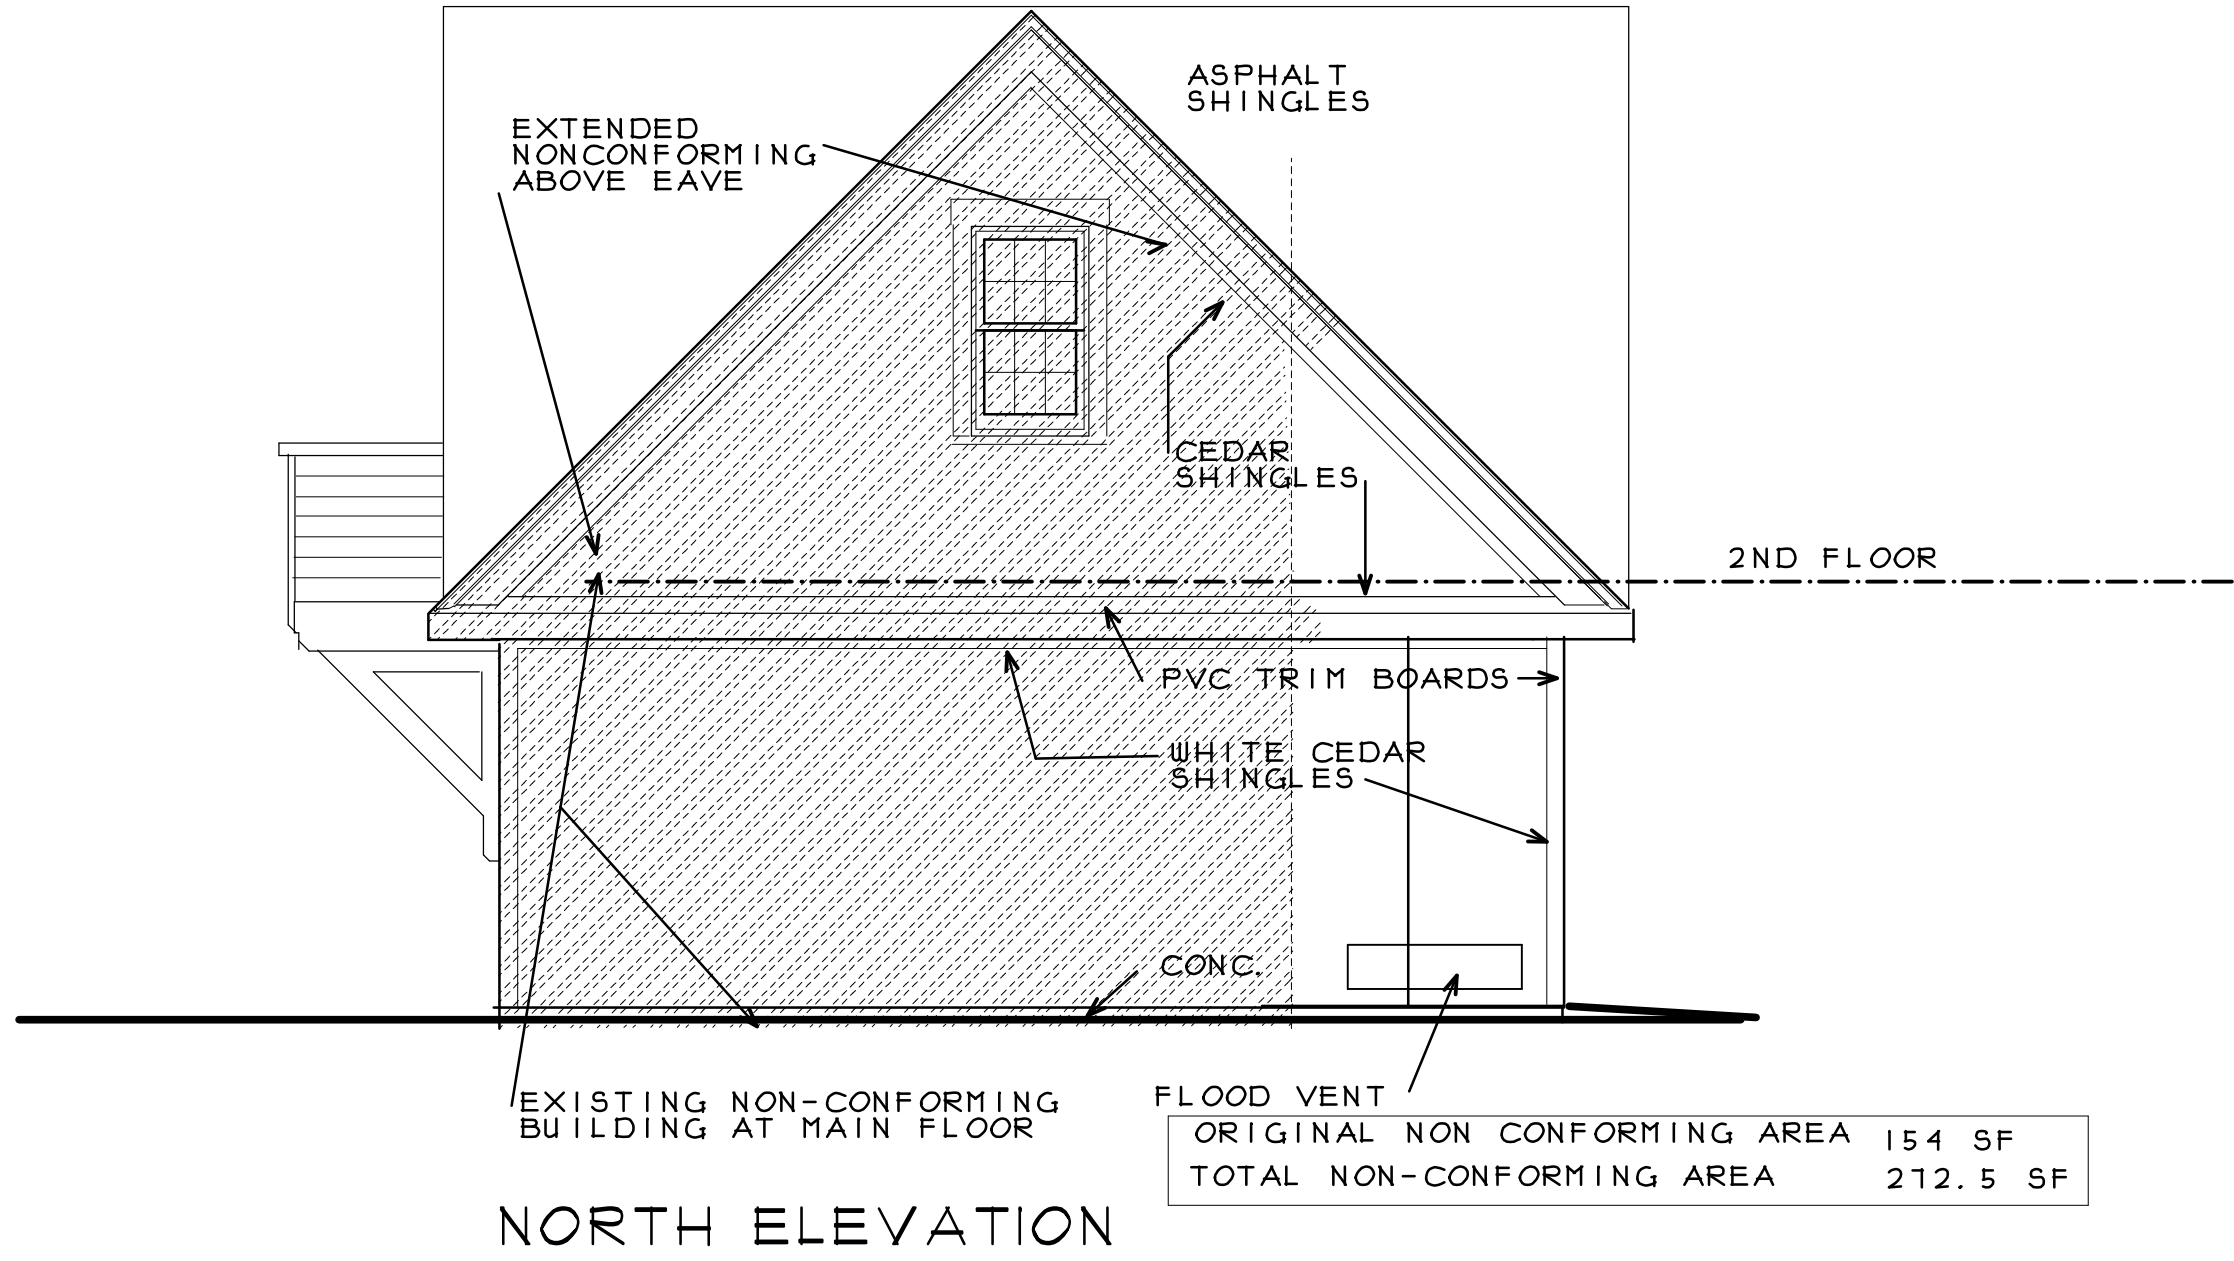


NORTH ELEVATION

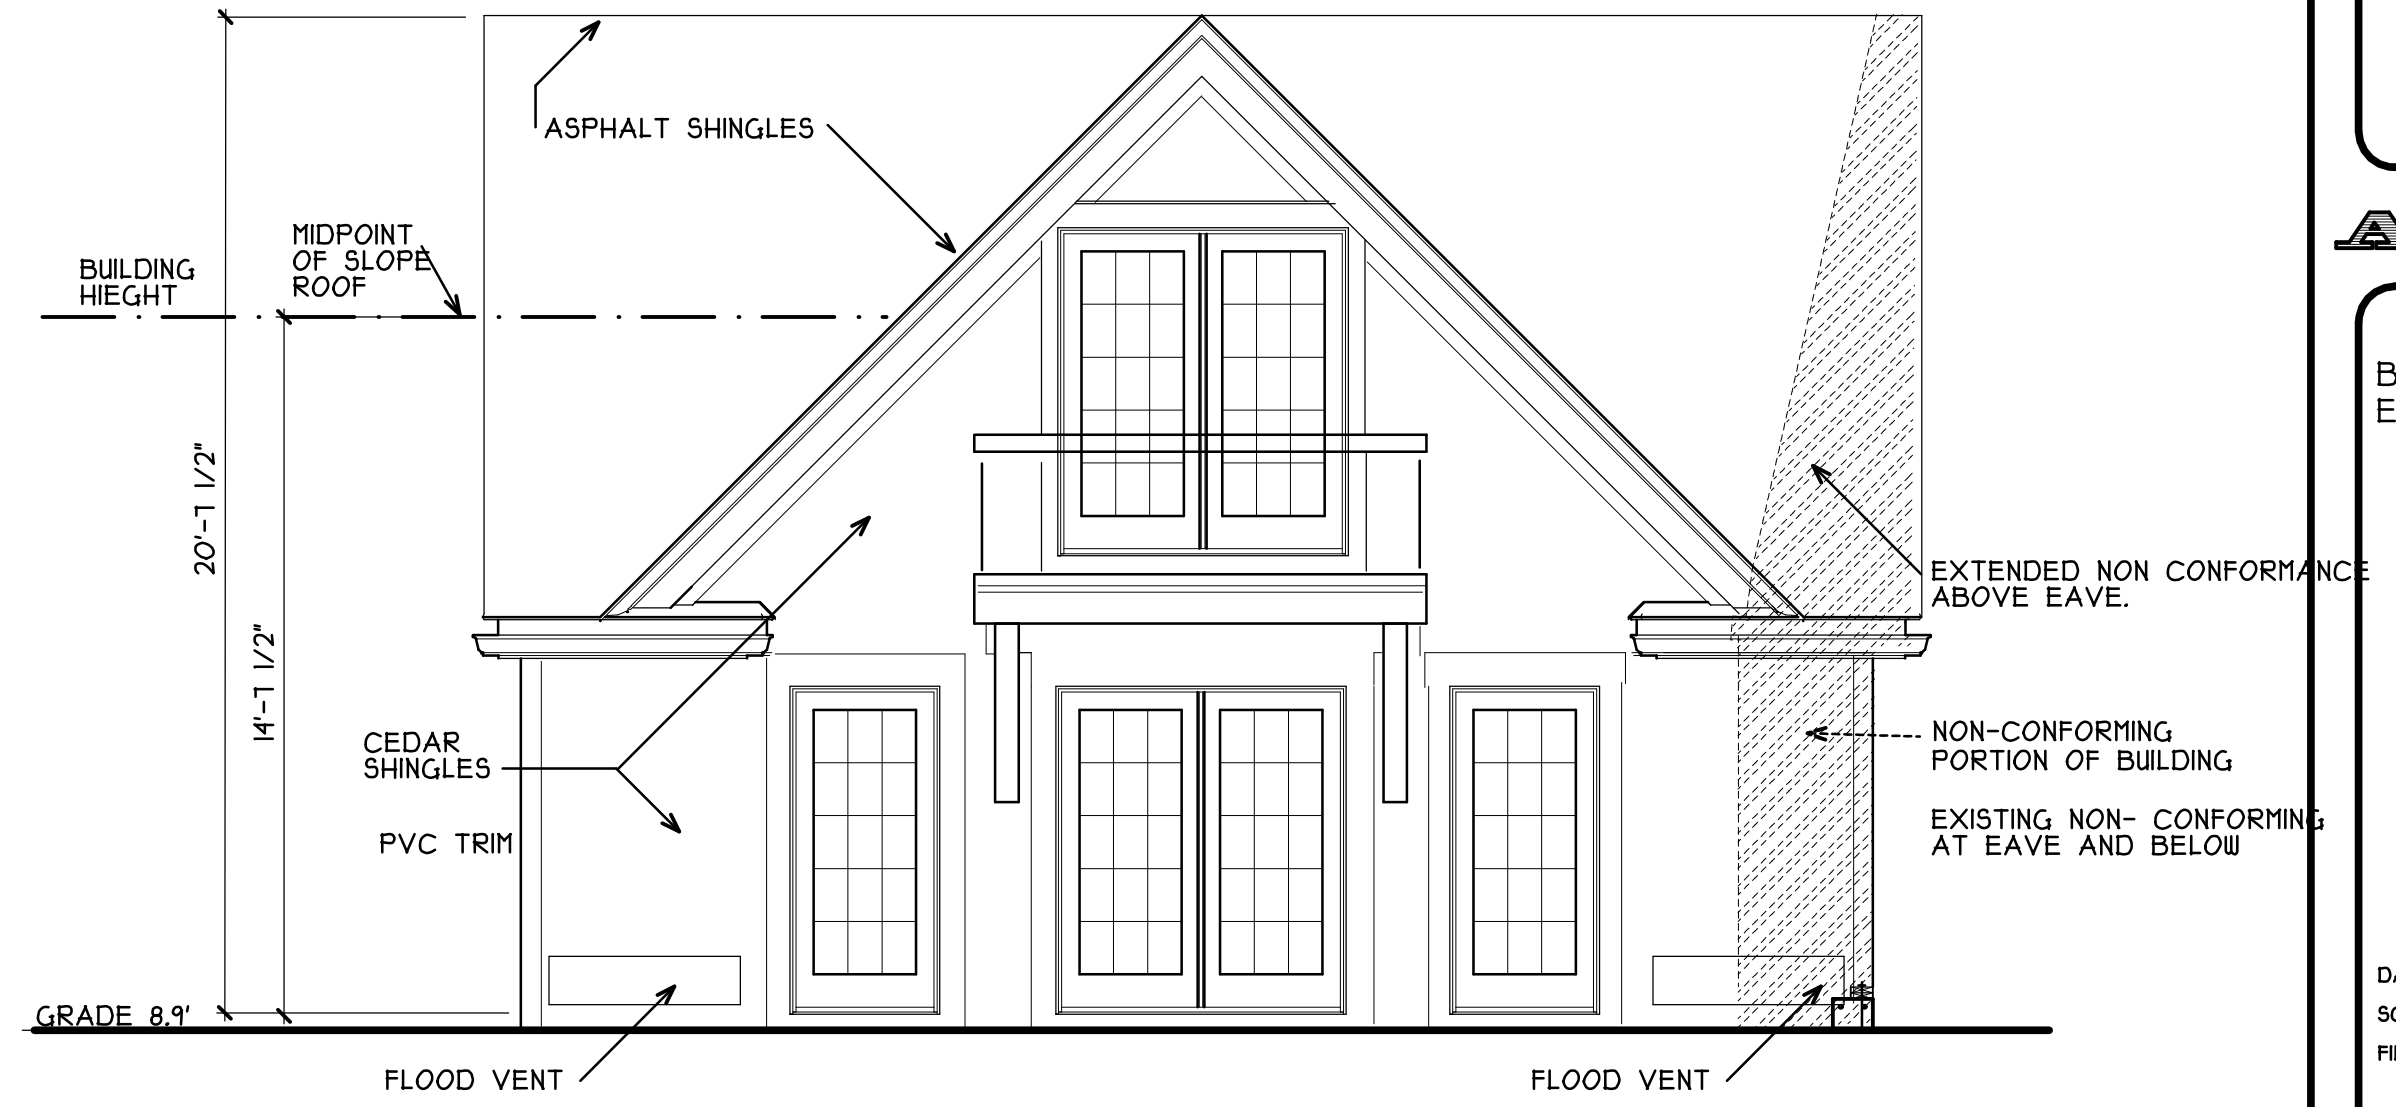

EAST ELEVATION

SCALE 1/4" = 1'-0"

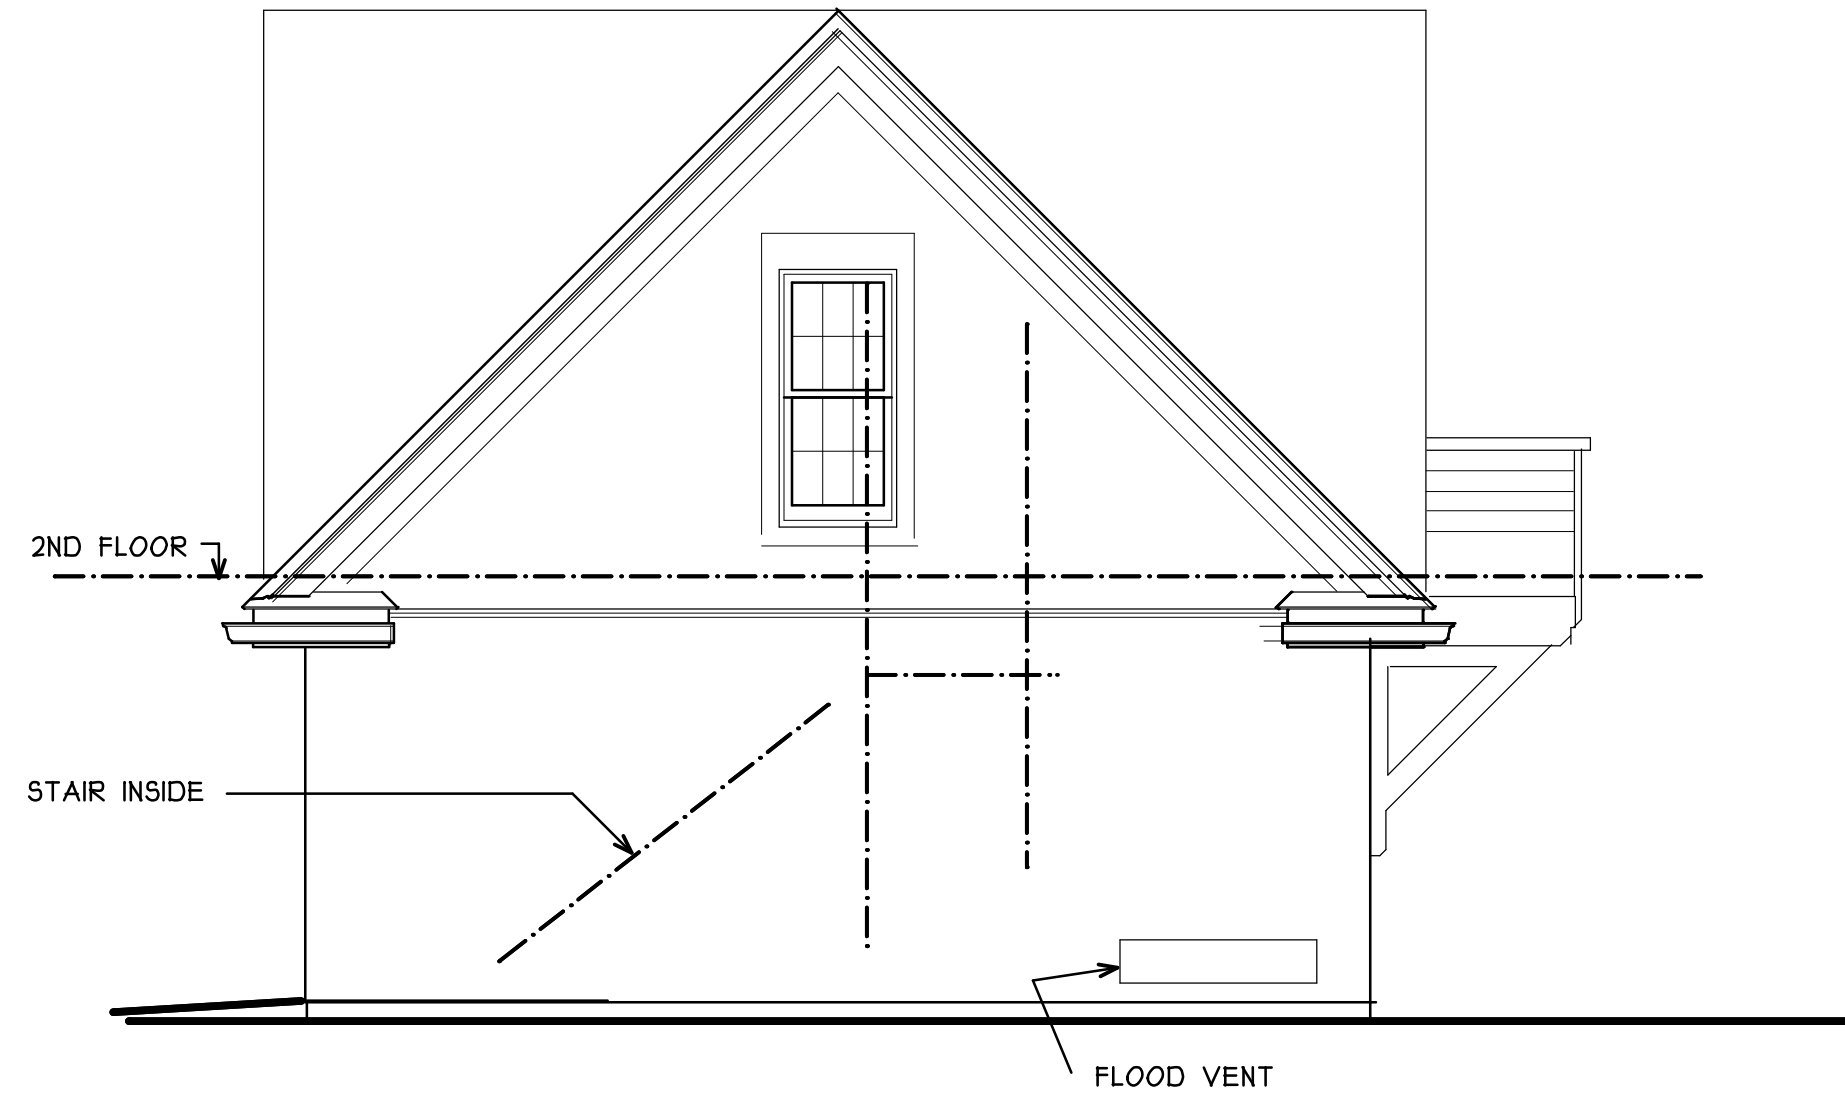

SOUTH ELEVATION



1' X 16' OVERHEAD DOOR

WEST ELEVATION

THE WADE GARAGE BUILDING
WHITEHEAD ROAD
COHASSET, MASSACHUSETTS



BUILDING
ELEVATIONS

DATE: 25, OCT., 2020
SCALE: 1/4"=1'-0"
FILE: 2020-ELEVATIONS

A3


THE WADE GARAGE BUILDING
 WHITEHEAD ROAD
 COHASSET, MASSACHUSETTS




SECTIONS

DATE: 25.OCT. 2020
 SCALE: 1/4"=0'
 FILE: 2020-SECT

A4

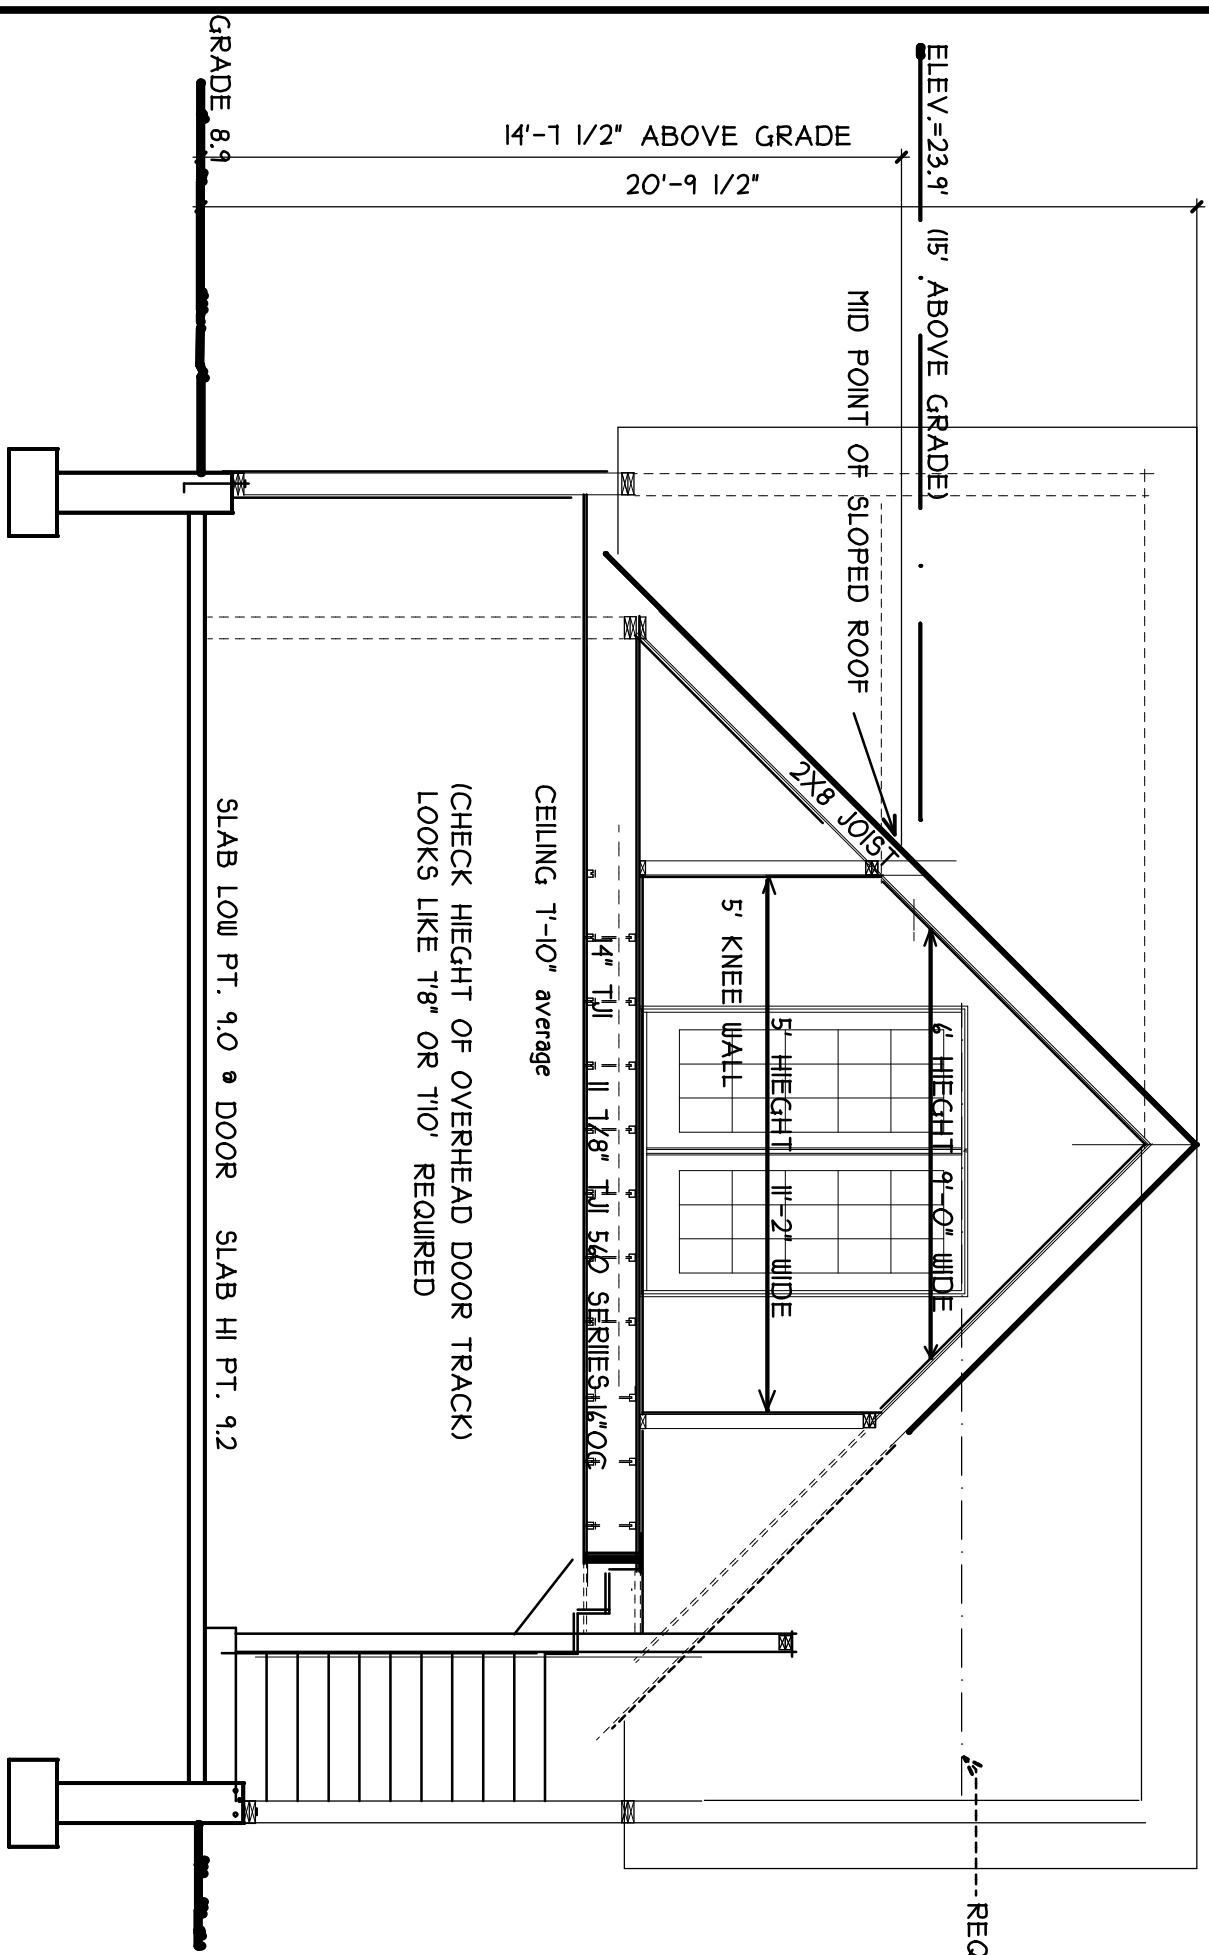

SECTION B-B (NORTH-SOUTH)

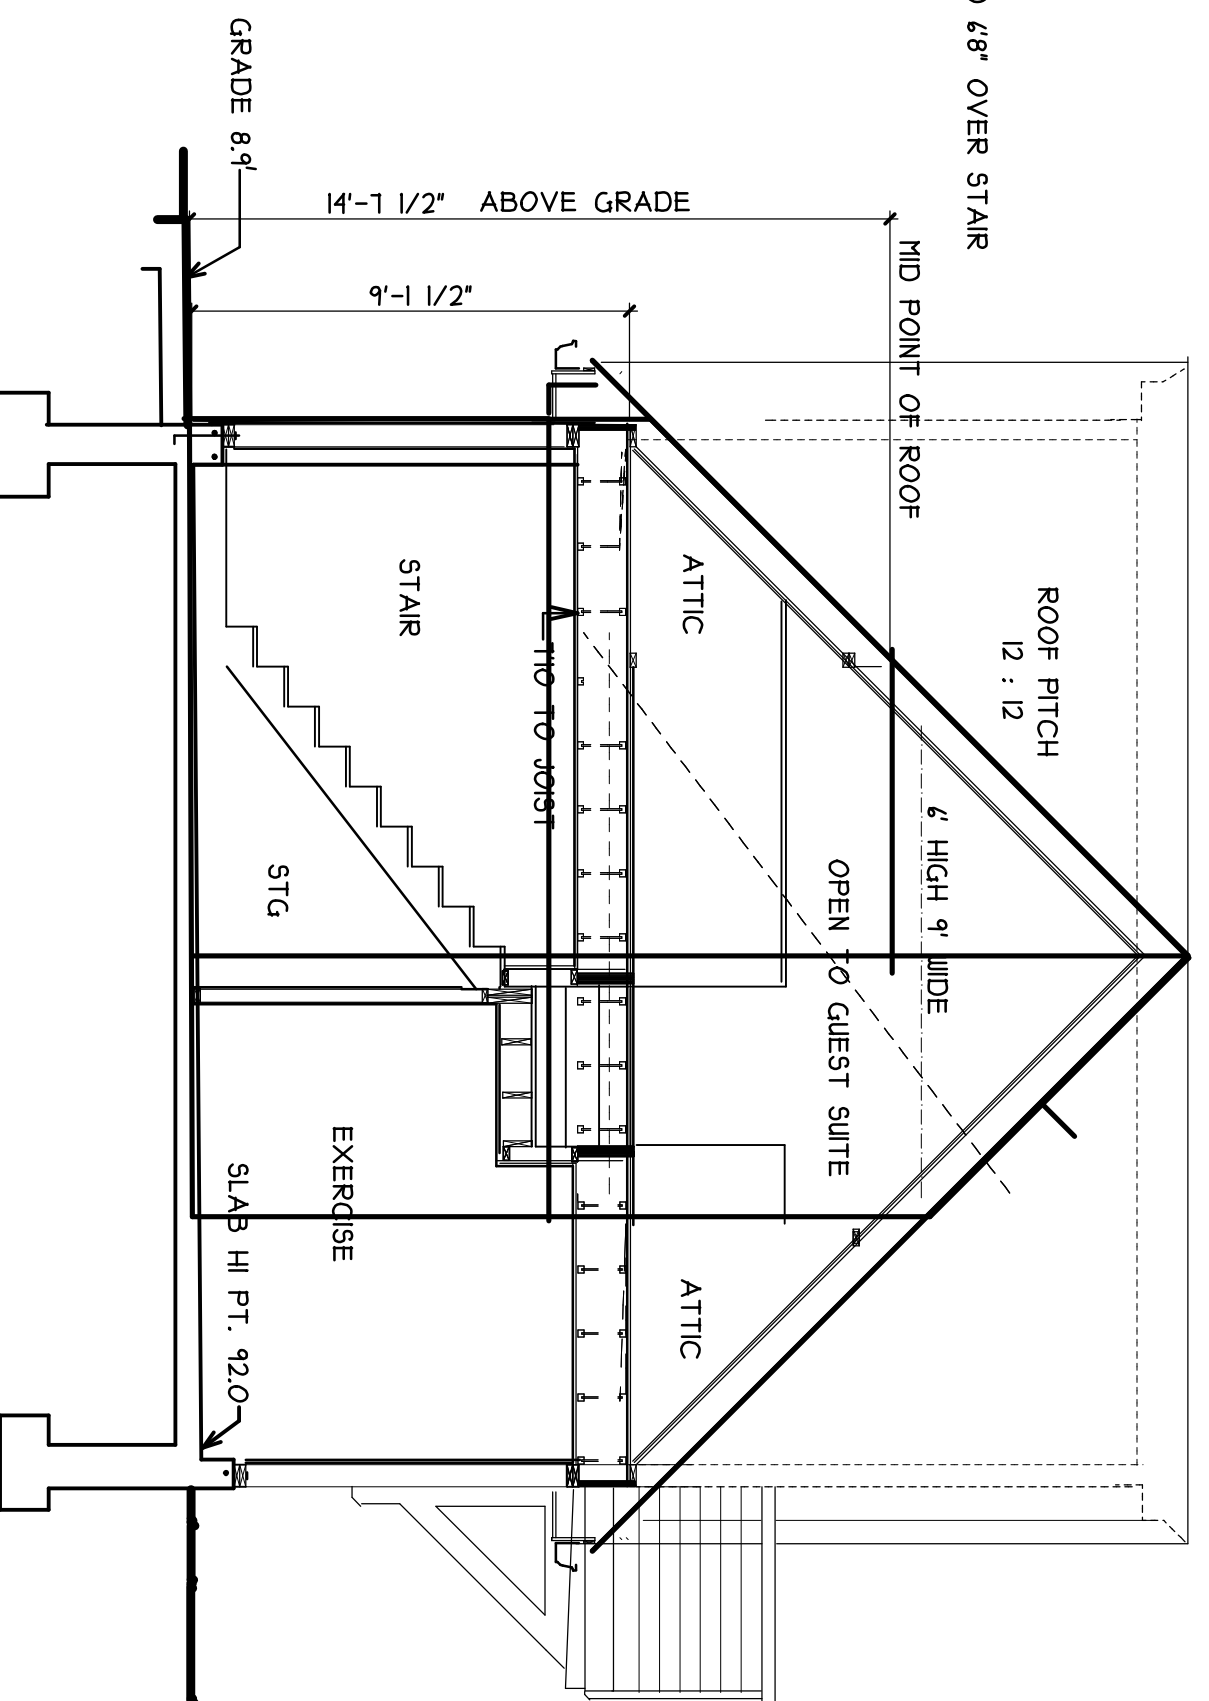

SECTION A-A (WEST-EAST)