


① PROPOSED FIRST FLOOR
1/8" = 1'-0"

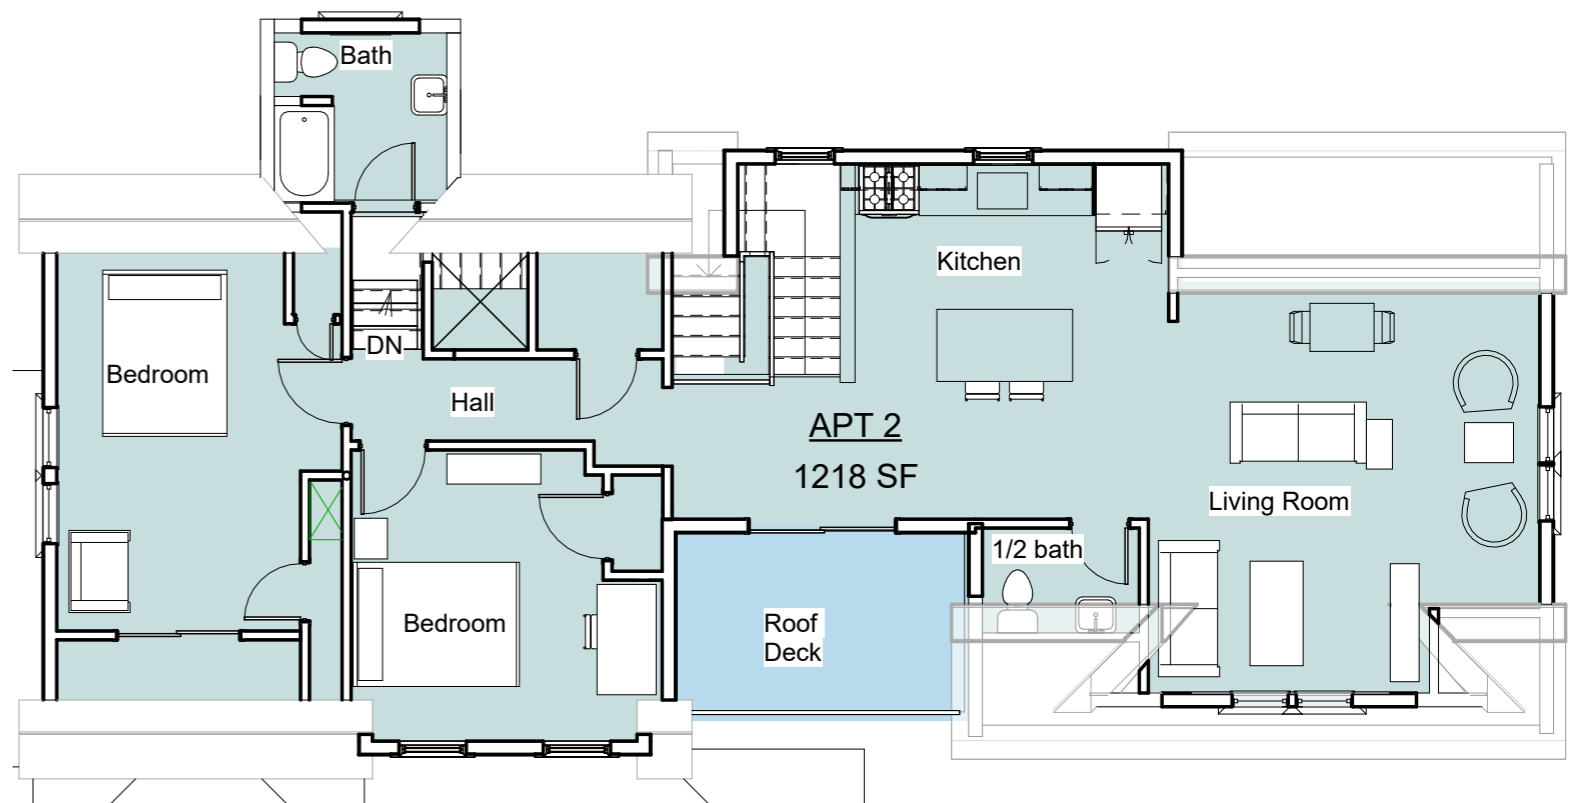

② PROPOSED SECOND FLOOR
1/8" = 1'-0"

SCOPE OF WORK:

CONVERSION OF EXISTING OFFICE USE TO 2 RESIDENTIAL UNITS AND 1 COMMERCIAL UNIT


- DORMER ADDED FOR NEW KITCHEN AND STAIRS AT APT 2
- DORMER ADDED FOR 2ND BEDROOM IN APT 2
- LOBBY ADDED
- COMMERCIAL UNIT AND LAUNDRY ADDED TO GARAGE FOR .
- OTHER MINOR IMPROVEMENTS

CHRIS FORD
237 HULL ST

COVER

| | |
|----------------|----------------|
| Project number | Project Number |
| Date | Issue Date |
| Drawn by | Author |
| Checked by | Checker |

103
Scale 1/8" = 1'-0"

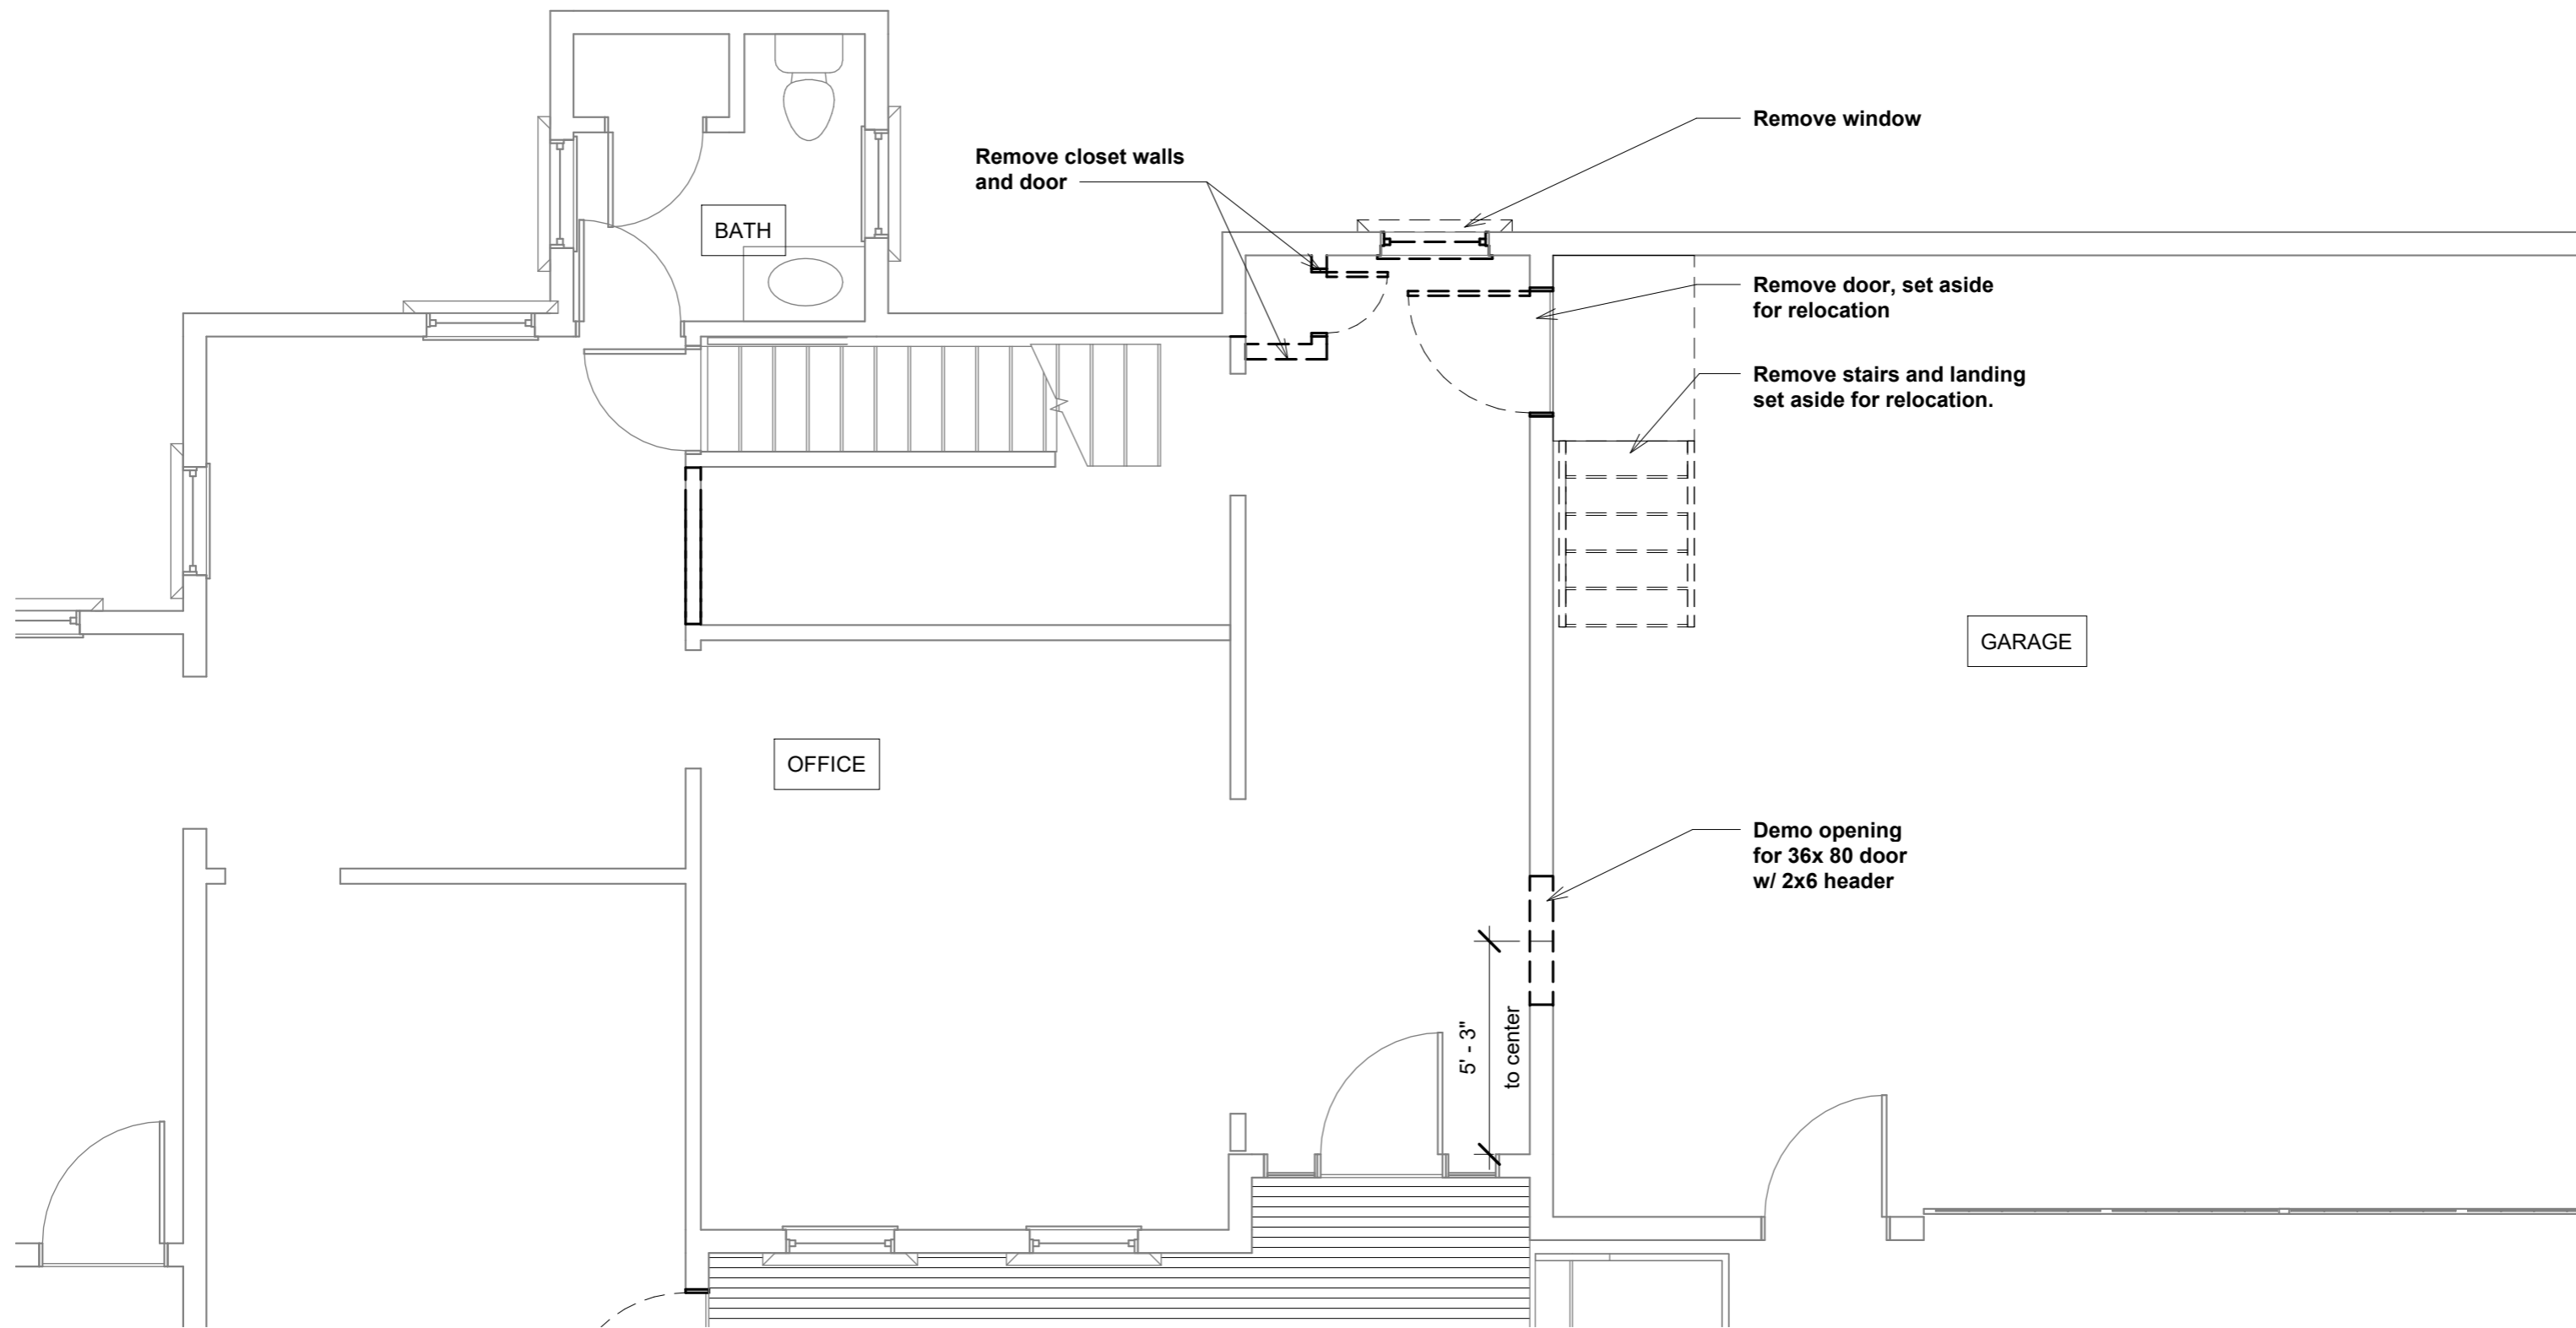

1 FIRST FLOOR DEMOLITION PLAN
1/4" = 1'-0"

CHRIS FORD


237 HULL ST

FIRST FLOOR DEMOLITION PLAN

| | |
|----------------|----------------|
| Project number | Project Number |
| Date | Issue Date |
| Drawn by | Author |
| Checked by | Checker |

A101

Scale 1/4" = 1'-0"

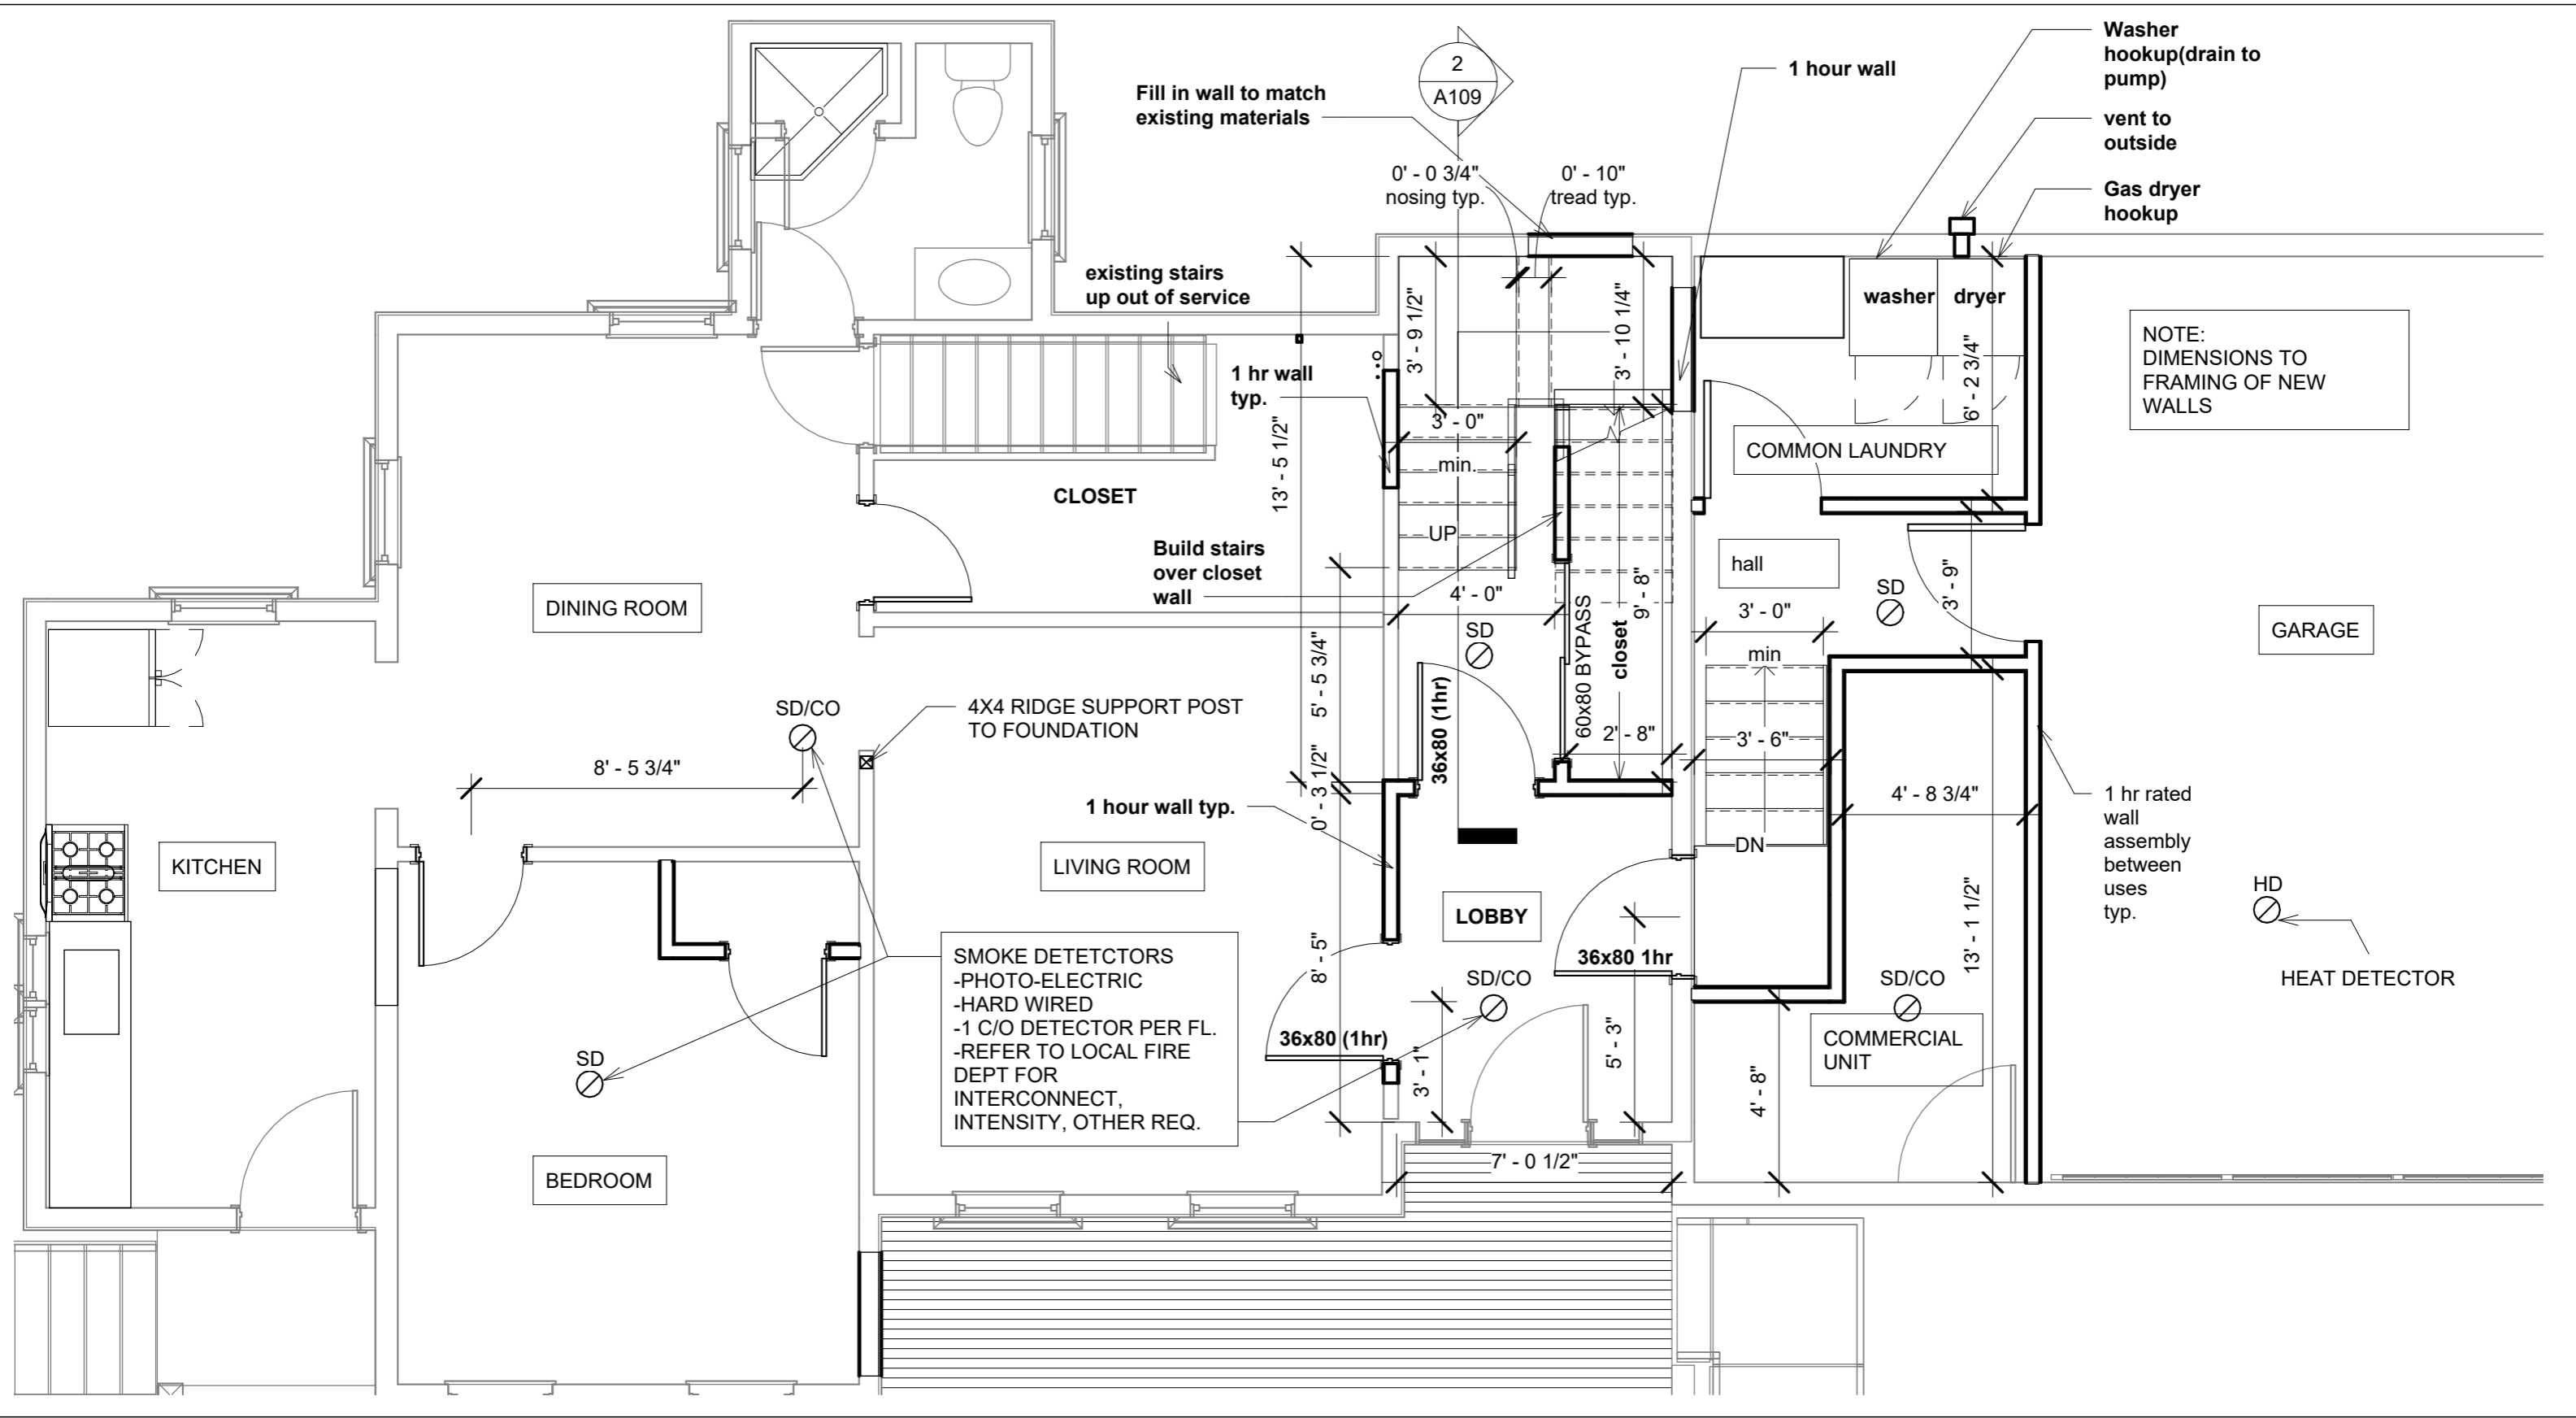


NOTE:
DIMENSIONS TO
FRAMING OF NEW
WALLS

1 FIRST FLOOR CONSTRUCTION PLAN
1/4" = 1'-0"

CHRIS FORD
237 HULL ST

| | | |
|-------------------------------|----------------|--------------------|
| FIRST FLOOR CONSTRUCTION PLAN | | A101b |
| Project number | Project Number | |
| Date | Issue Date | |
| Drawn by | Author | |
| Checked by | Checker | Scale 1/4" = 1'-0" |

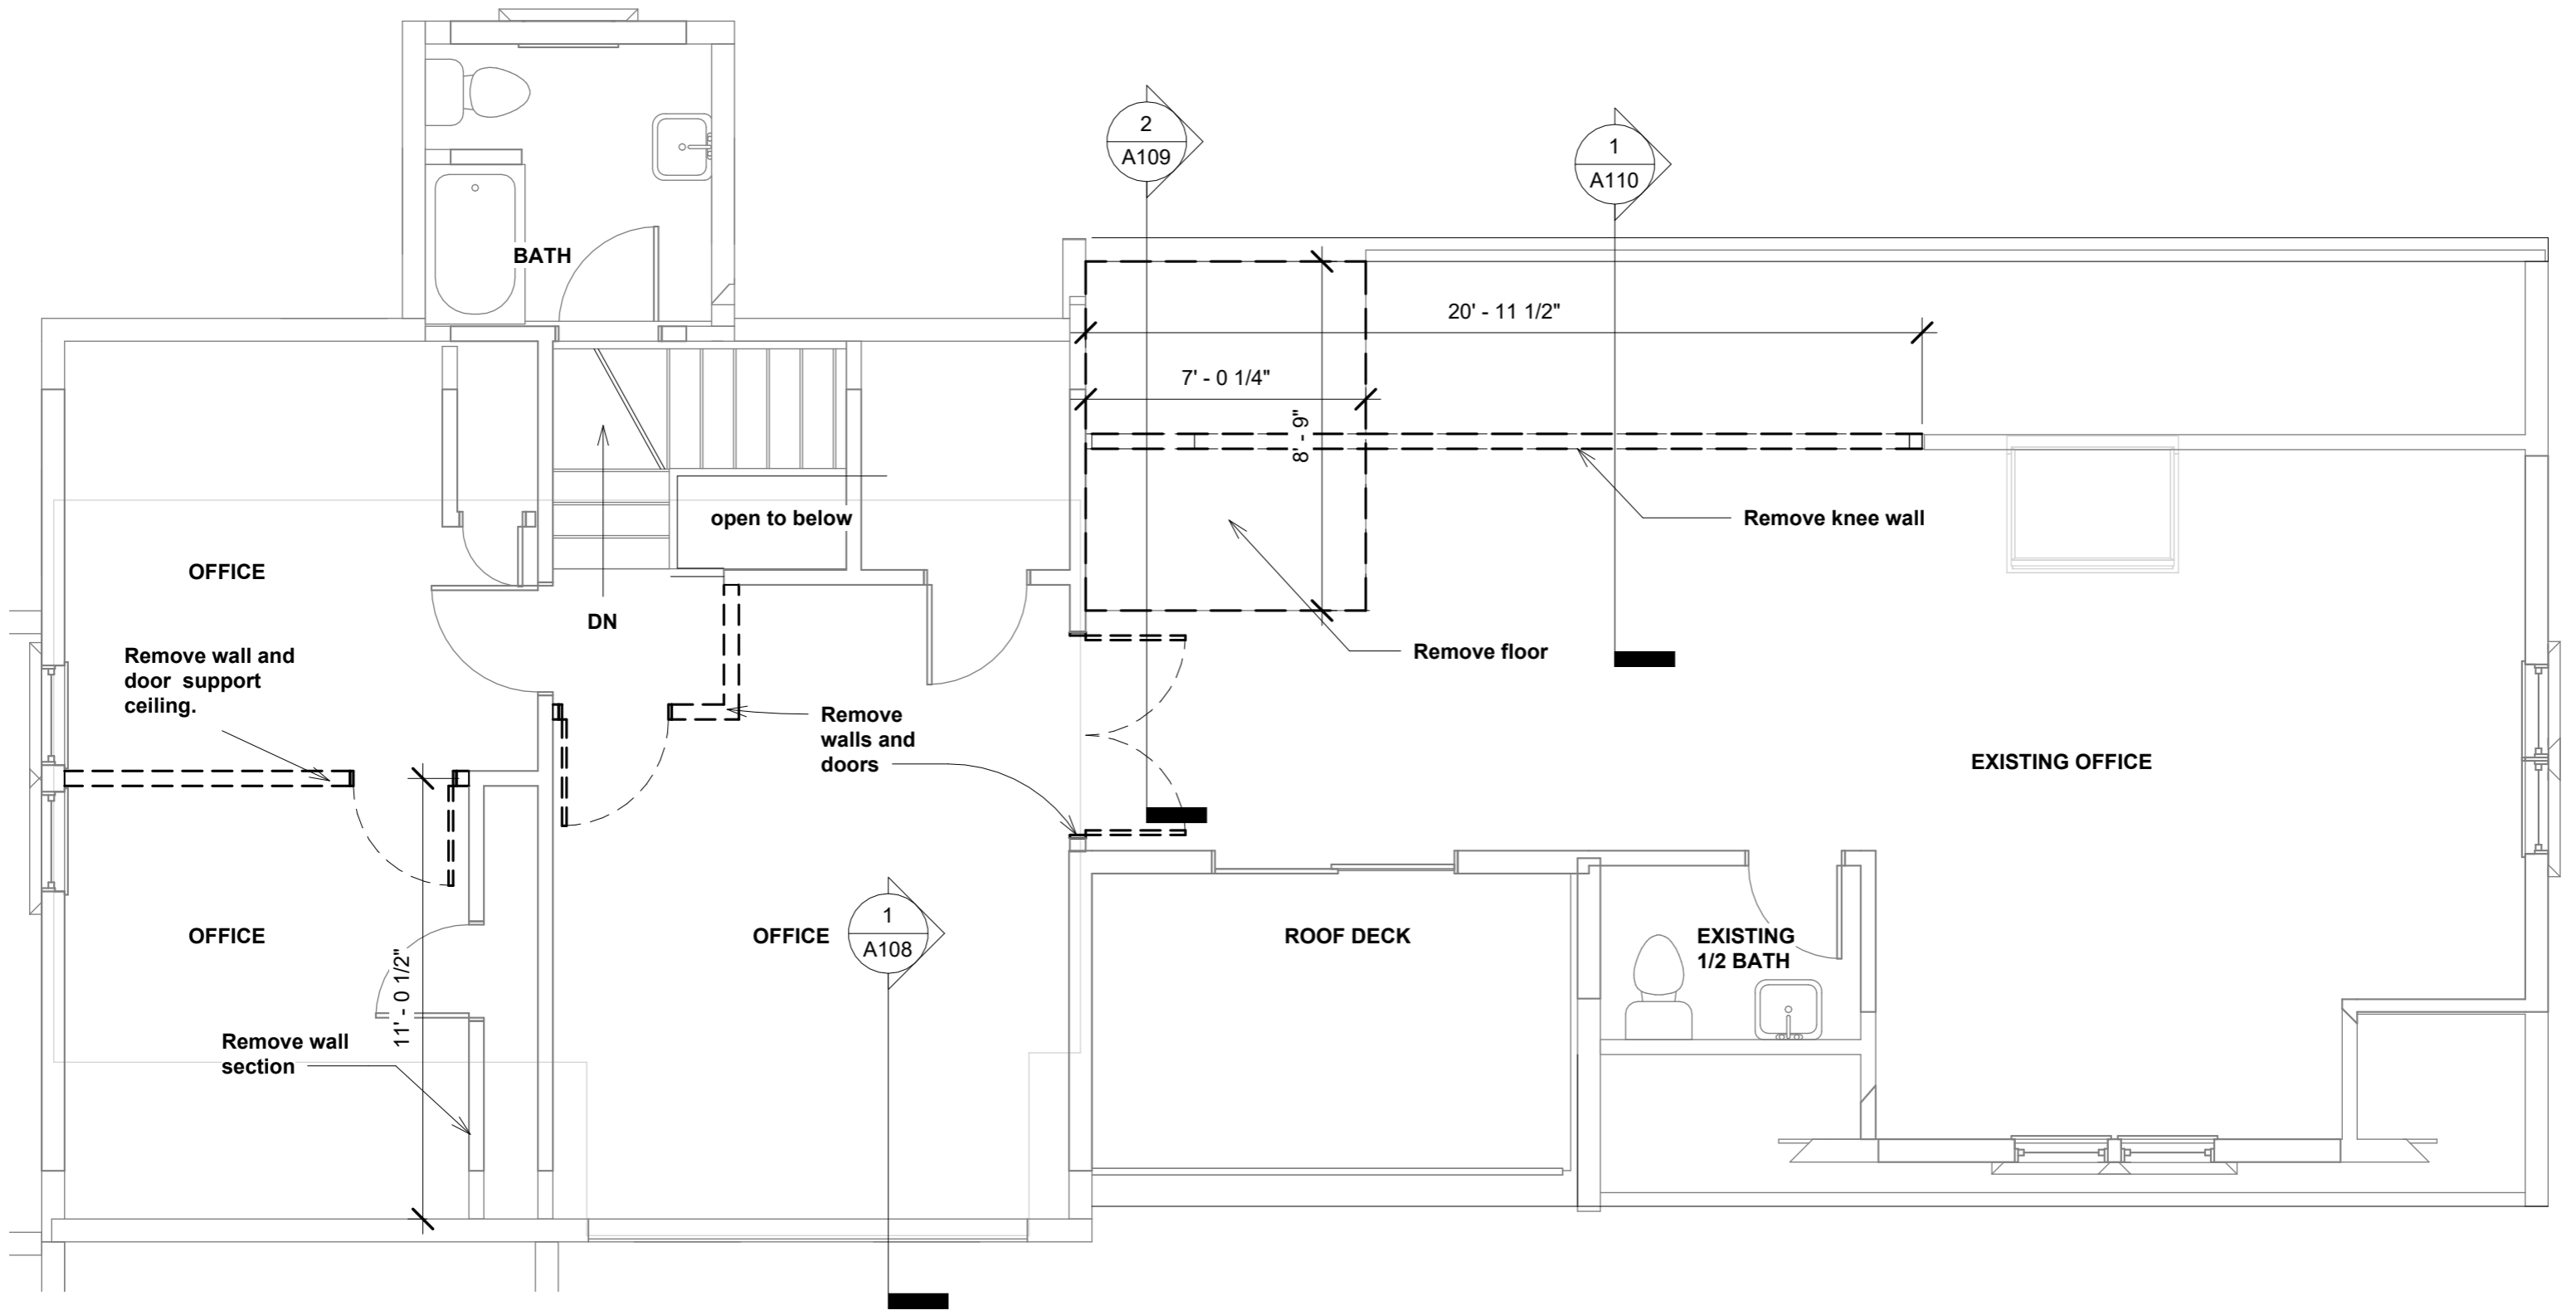

1 SECOND FLOOR - DEMOLITION
 1/4" = 1'-0"


CHRIS FORD
 237 HULL ST

SECOND FLOOR DEMOLITION PLAN

| | |
|----------------|----------------|
| Project number | Project Number |
| Date | Issue Date |
| Drawn by | Author |
| Checked by | Checker |

A102

Scale 1/4" = 1'-0"

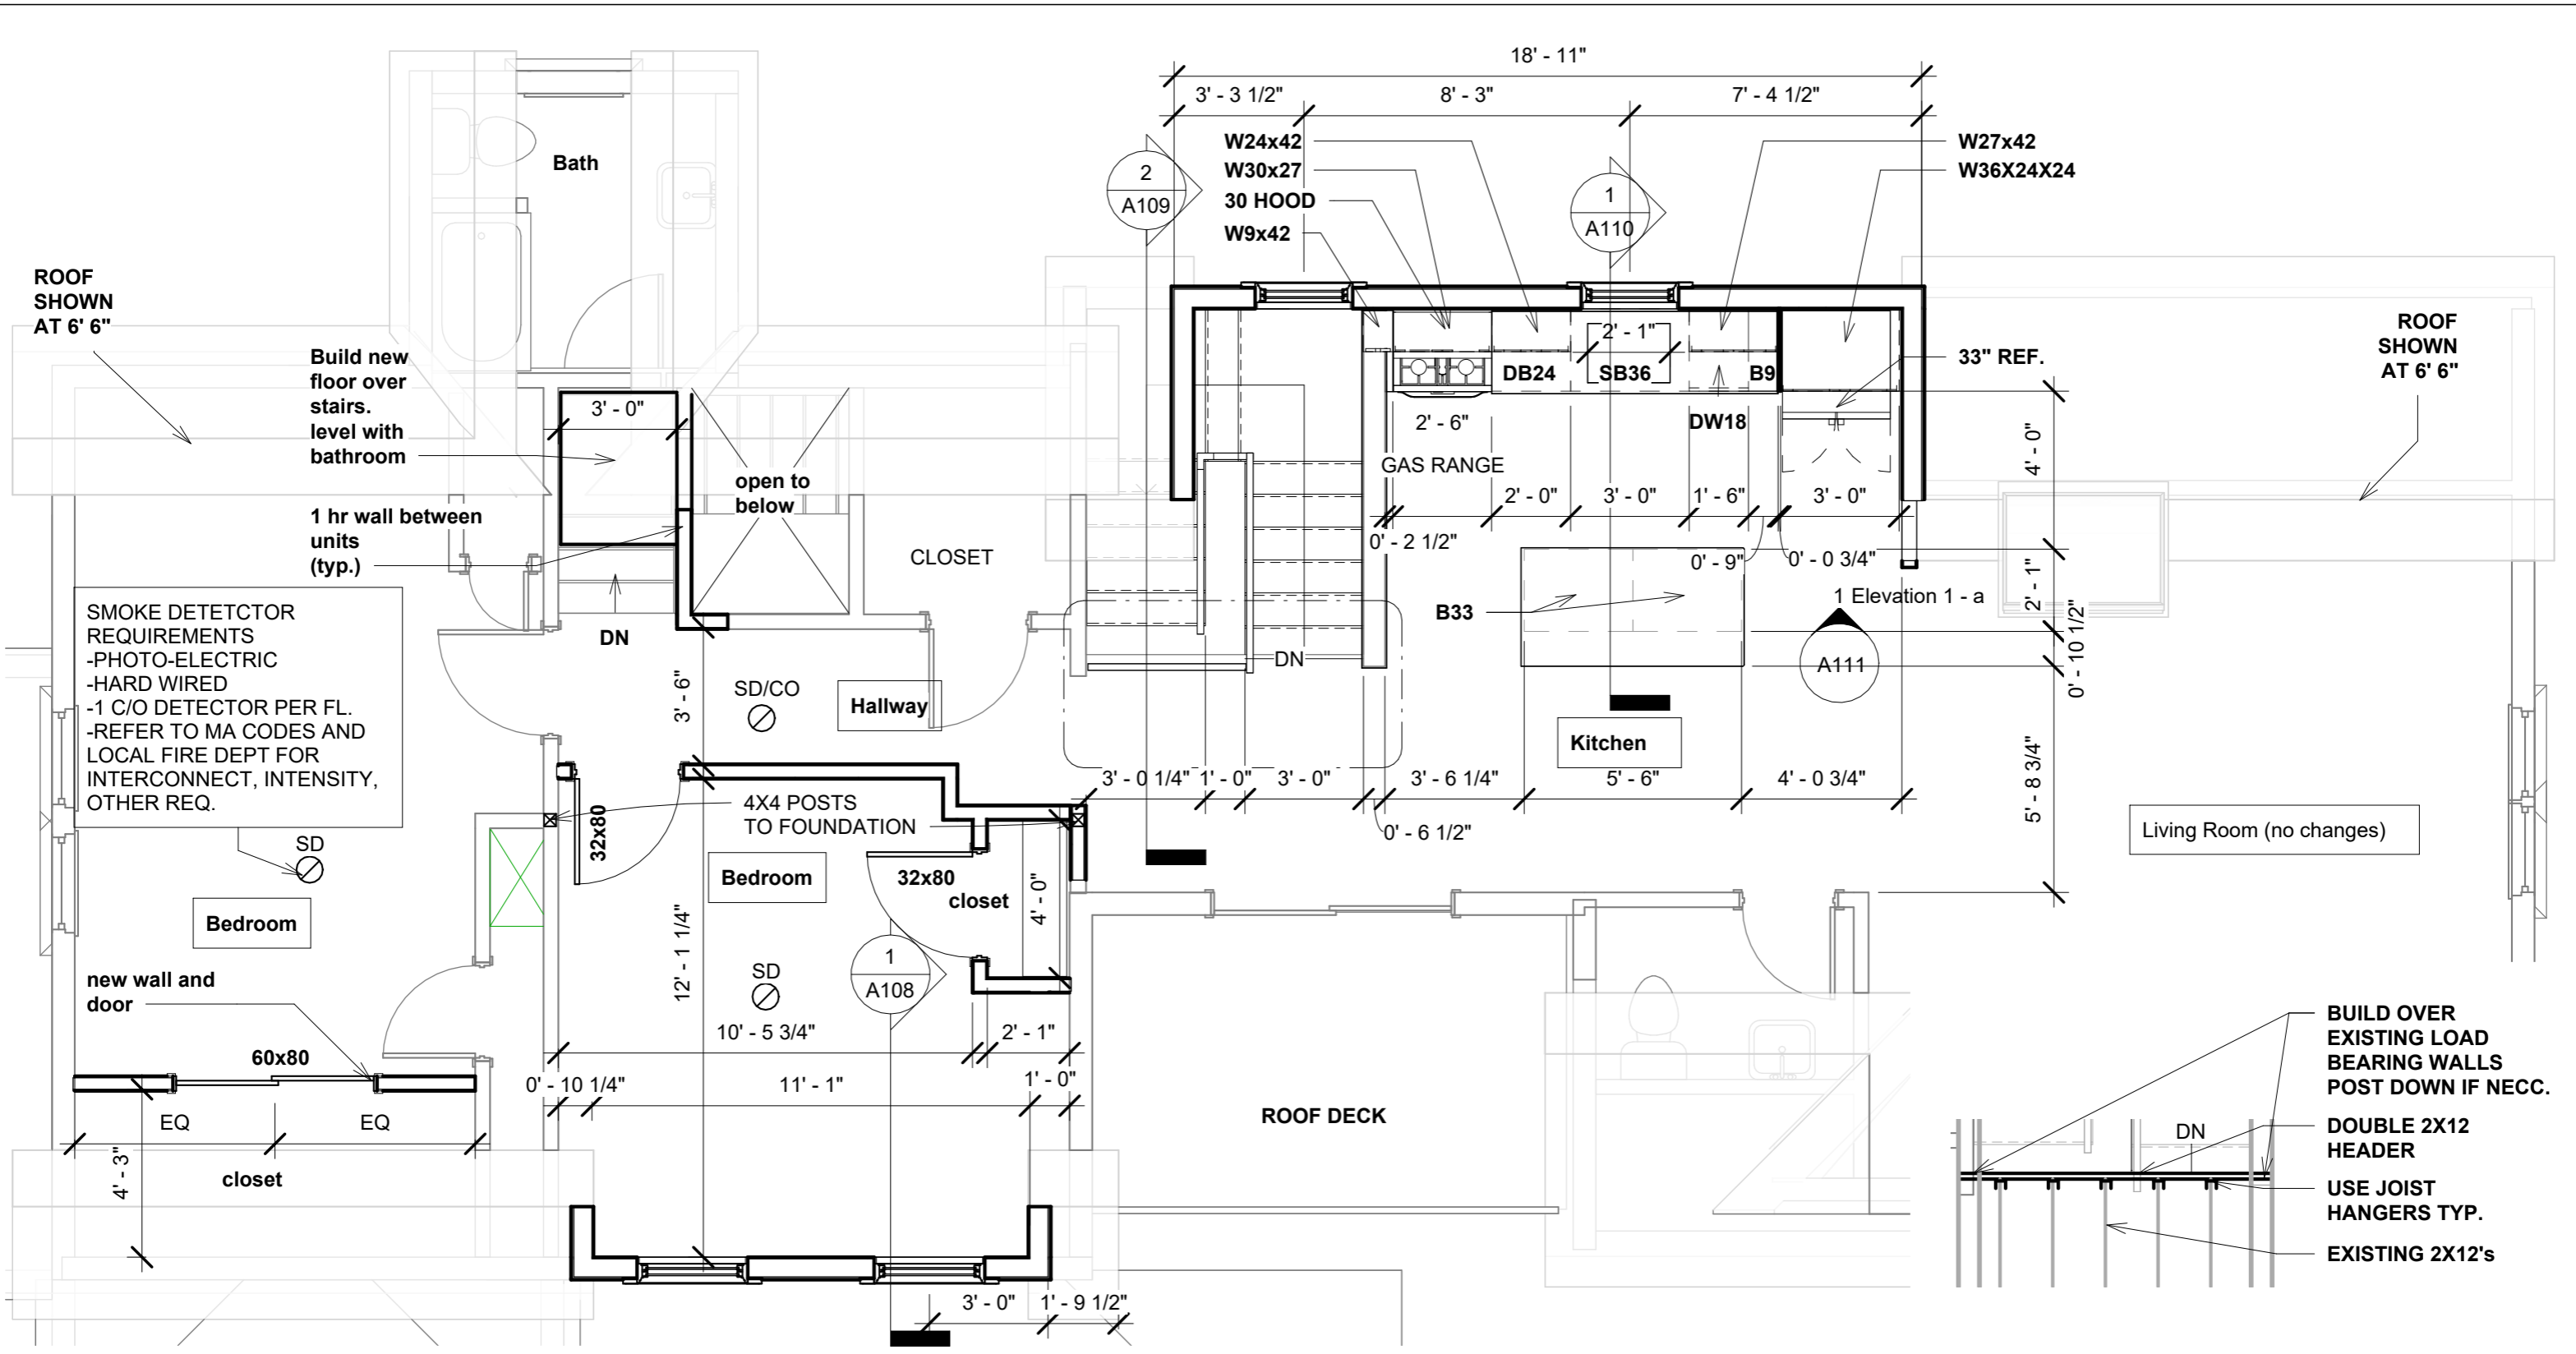

① SECOND FLOOR - NEW CONSTRUCTION
1/4" = 1'-0"

② STAIRWELL HEADER FRAMING
1/4" = 1'-0"


CHRIS FORD
237 HULL ST

SECOND FLOOR CONSTRUCTION PLAN

| | |
|----------------|----------------|
| Project number | Project Number |
| Date | Issue Date |
| Drawn by | Author |
| Checked by | Checker |

A103

Scale 1/4" = 1'-0"

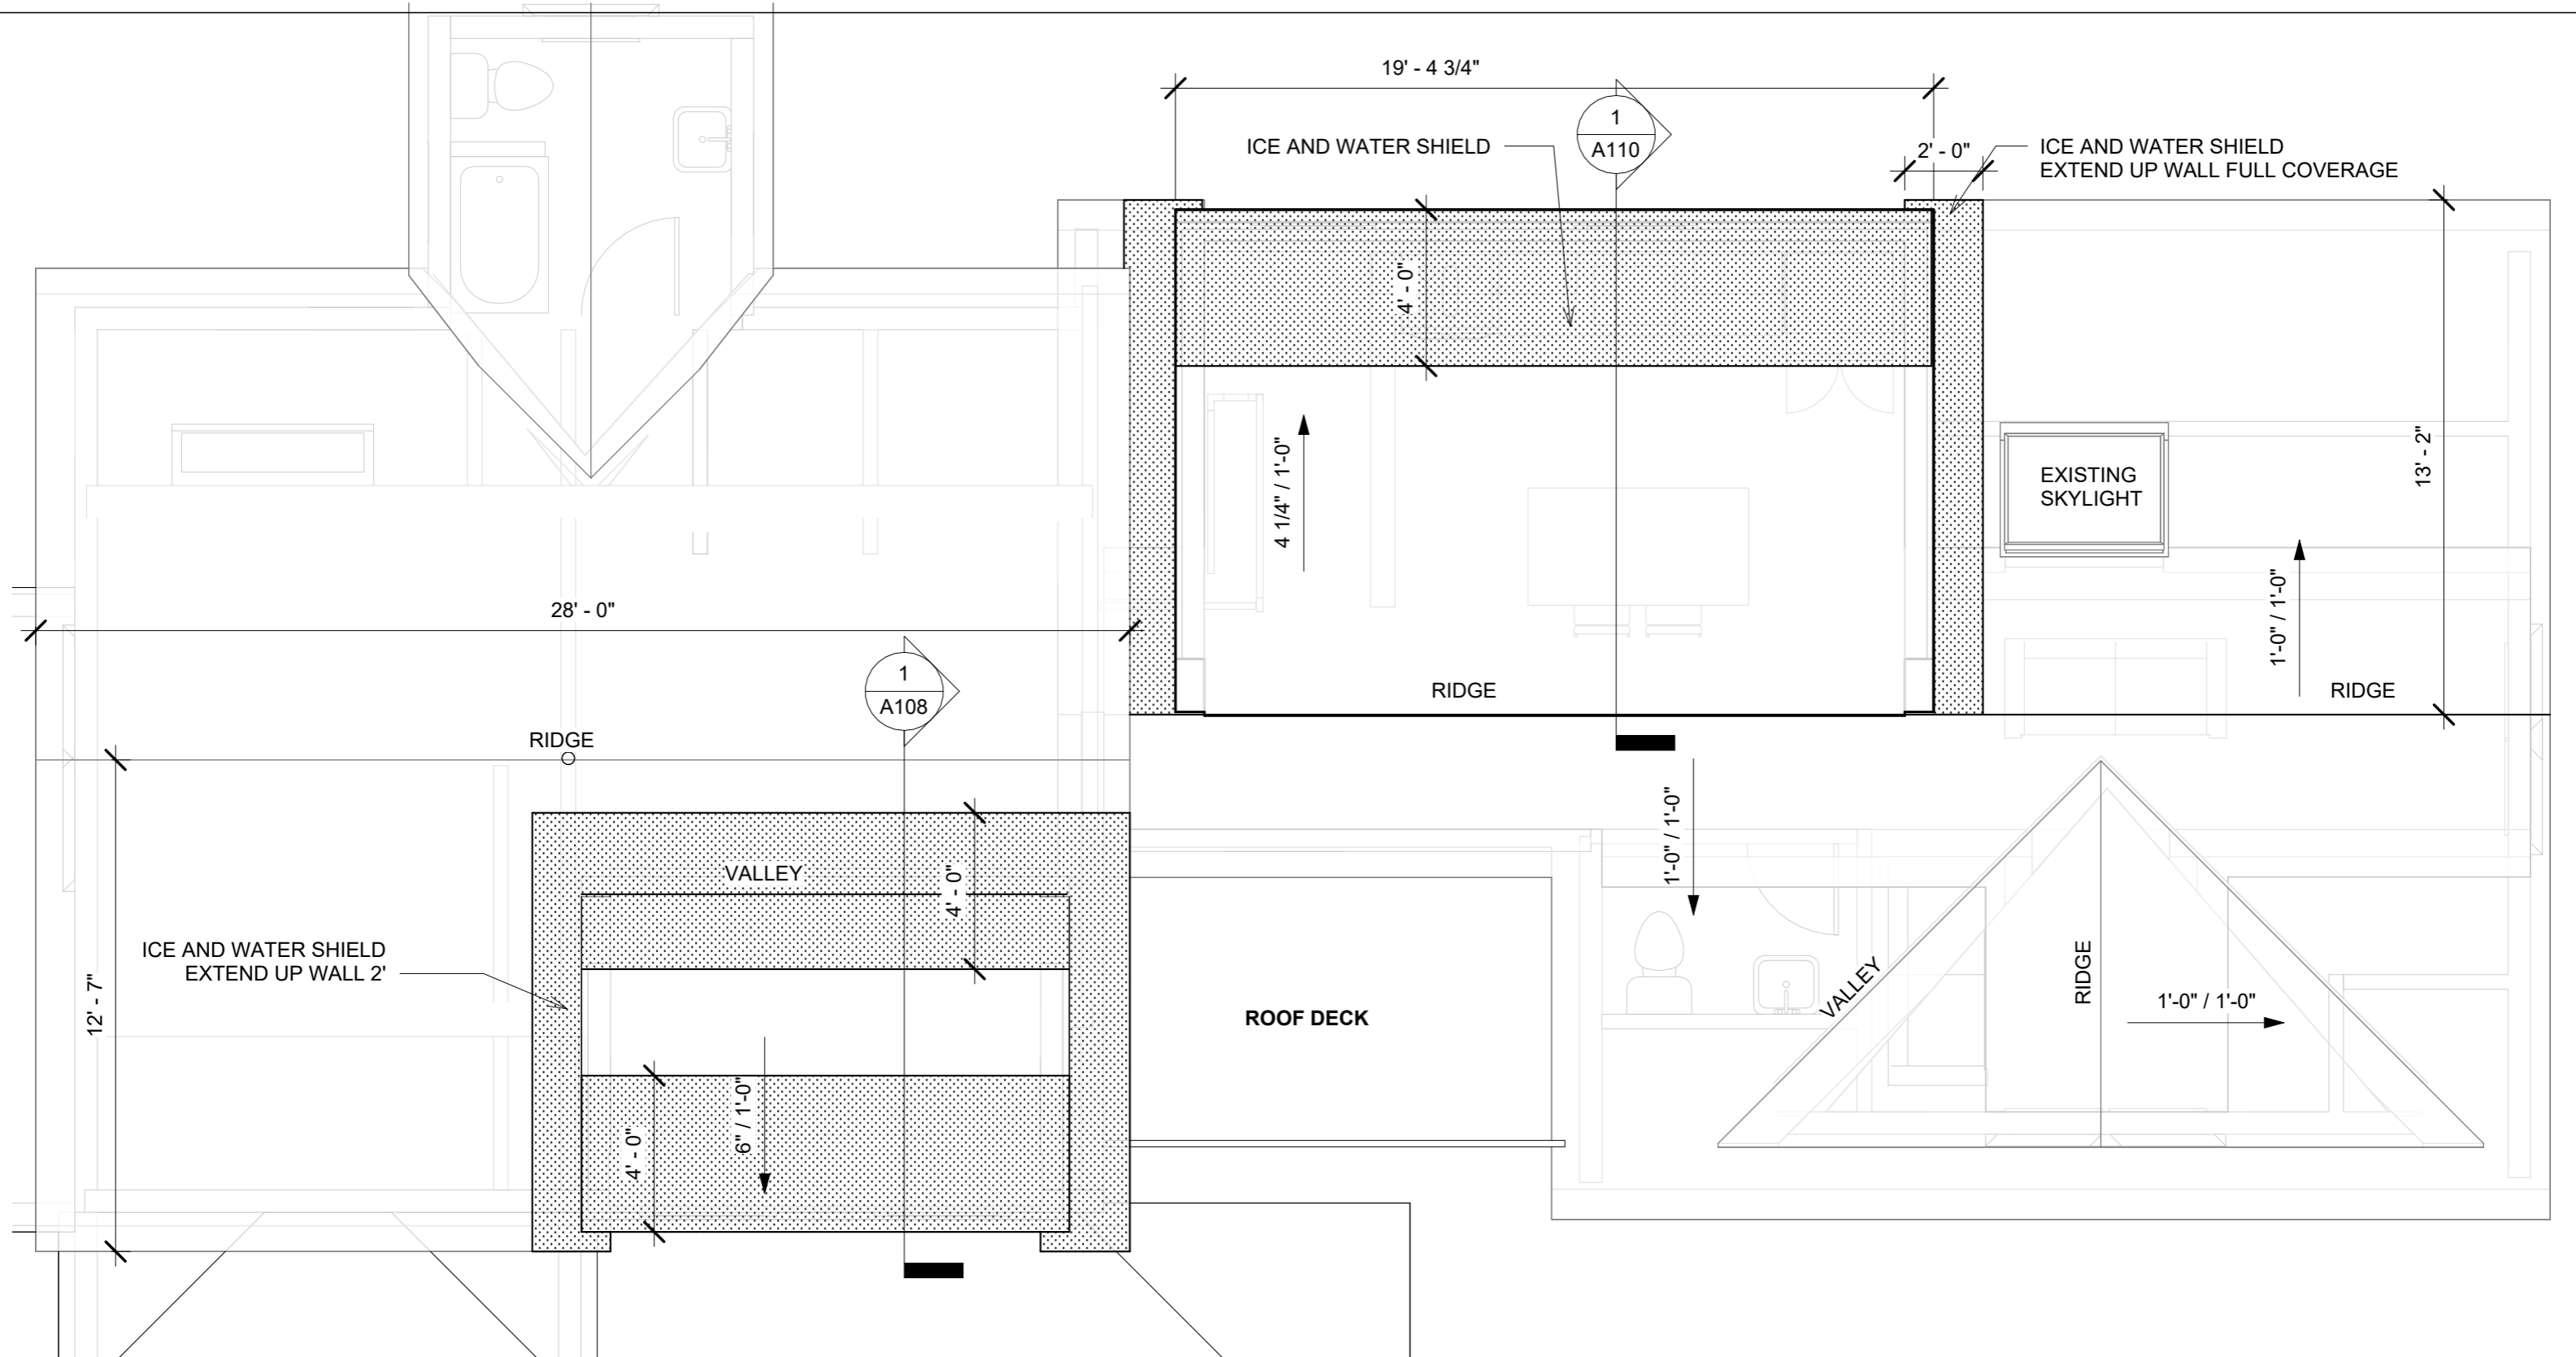


1 ROOF DORMER PLAN
1/4" = 1'-0"

CHRIS FORD
237 HULL ST

ROOF PLAN

| | |
|----------------|----------------|
| Project number | Project Number |
| Date | Issue Date |
| Drawn by | Author |
| Checked by | Checker |


A104
Scale 1/4" = 1'-0"

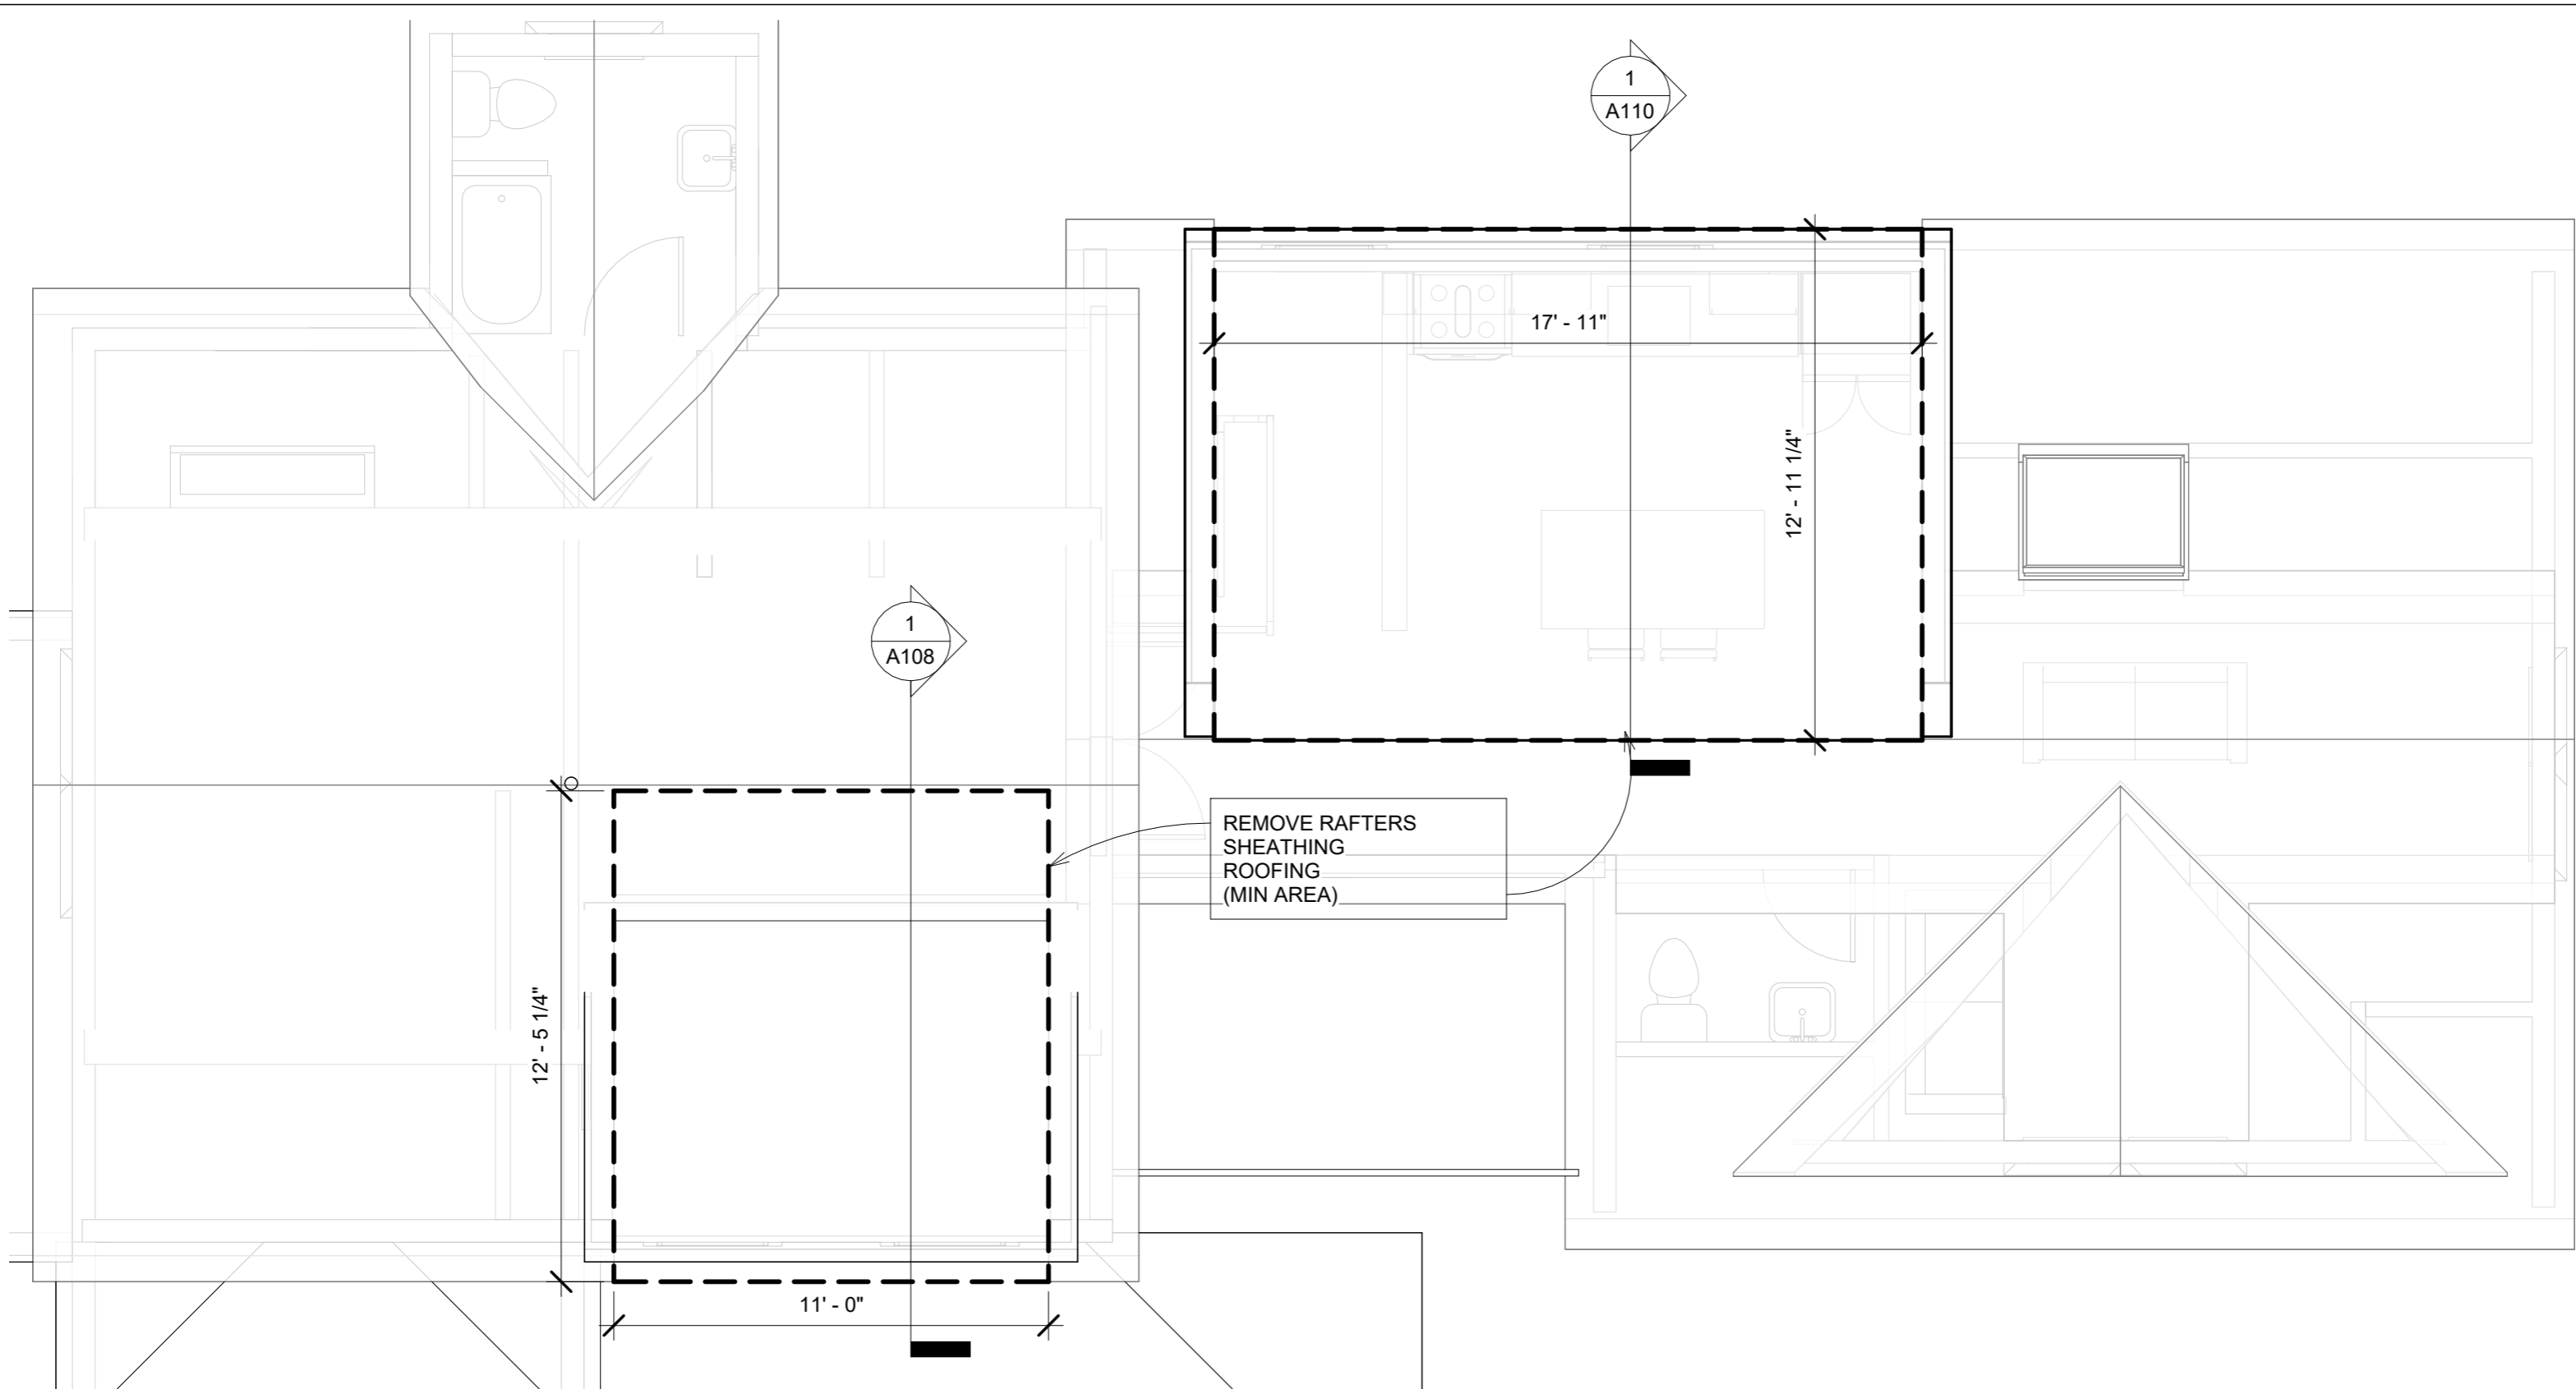

① ROOF DEMOLITION PLAN
 1/4" = 1'-0"

CHRIS FORD
 237 HULL ST

| | | |
|------------------------|----------------|--------------------|
| ROOF DEMOLITION | | A104A |
| Project number | Project Number | |
| Date | Issue Date | Scale 1/4" = 1'-0" |
| Drawn by | Author | |
| Checked by | Checker | |

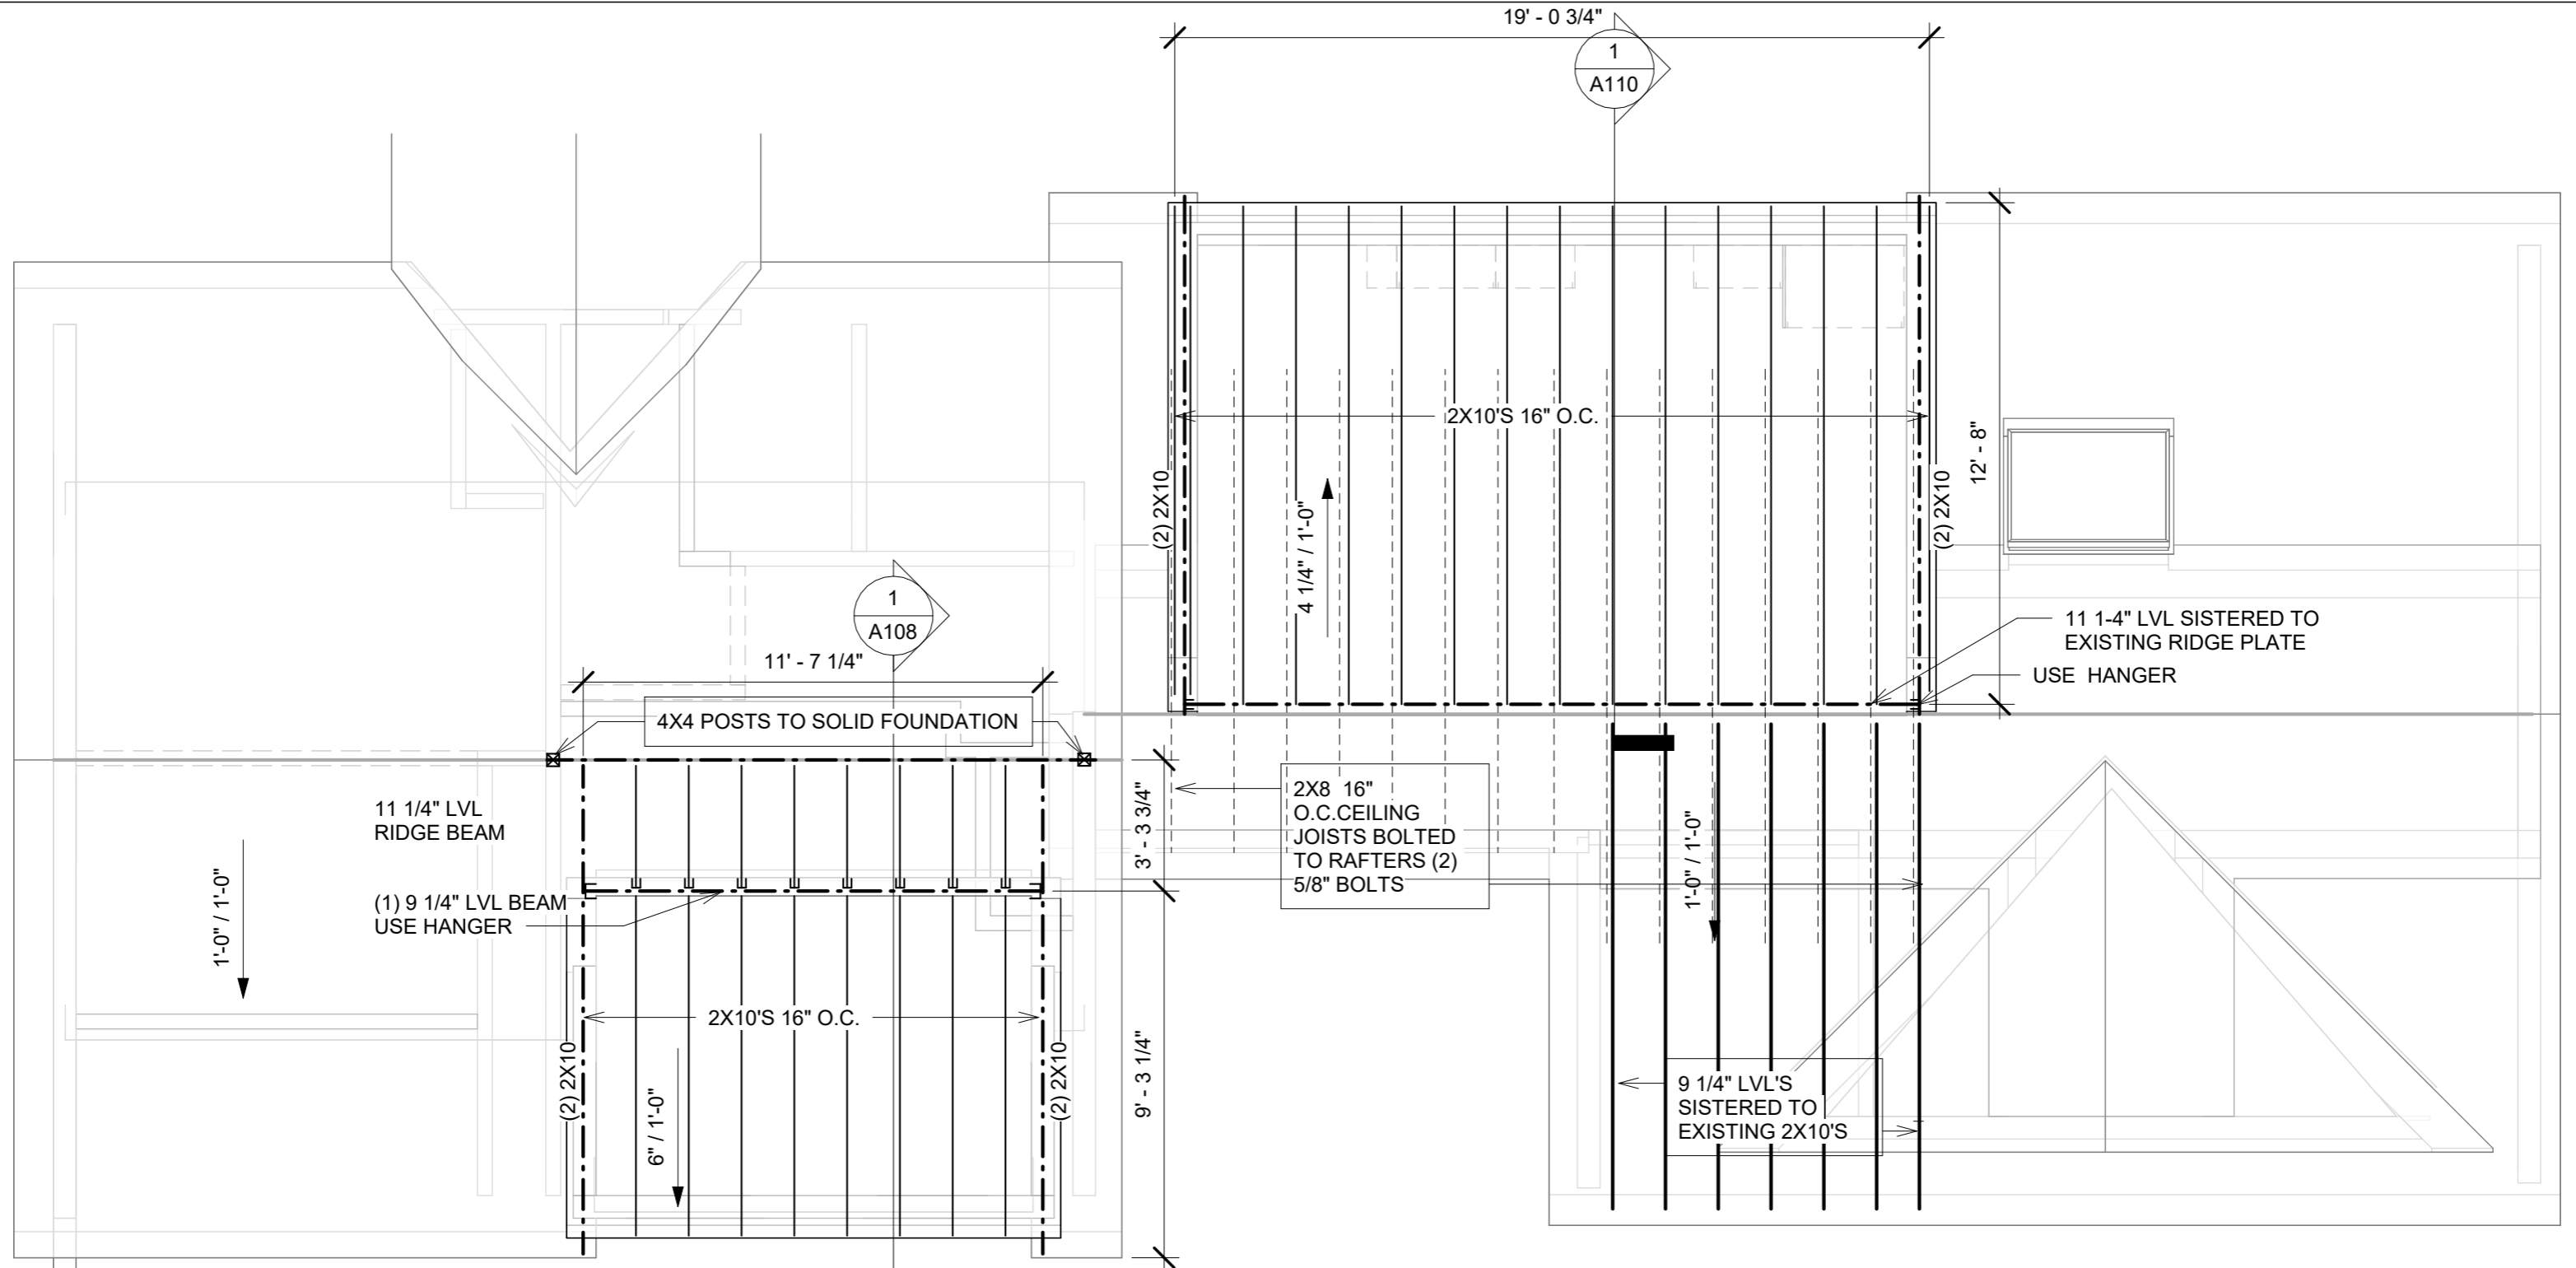

1 ROOF PEAK - FRAMING
1/4" = 1'-0"


CHRIS FORD
237 HULL ST

ROOF FRAMING

| | |
|----------------|----------------|
| Project number | Project Number |
| Date | Issue Date |
| Drawn by | Author |
| Checked by | Checker |

A105

Scale 1/4" = 1'-0"

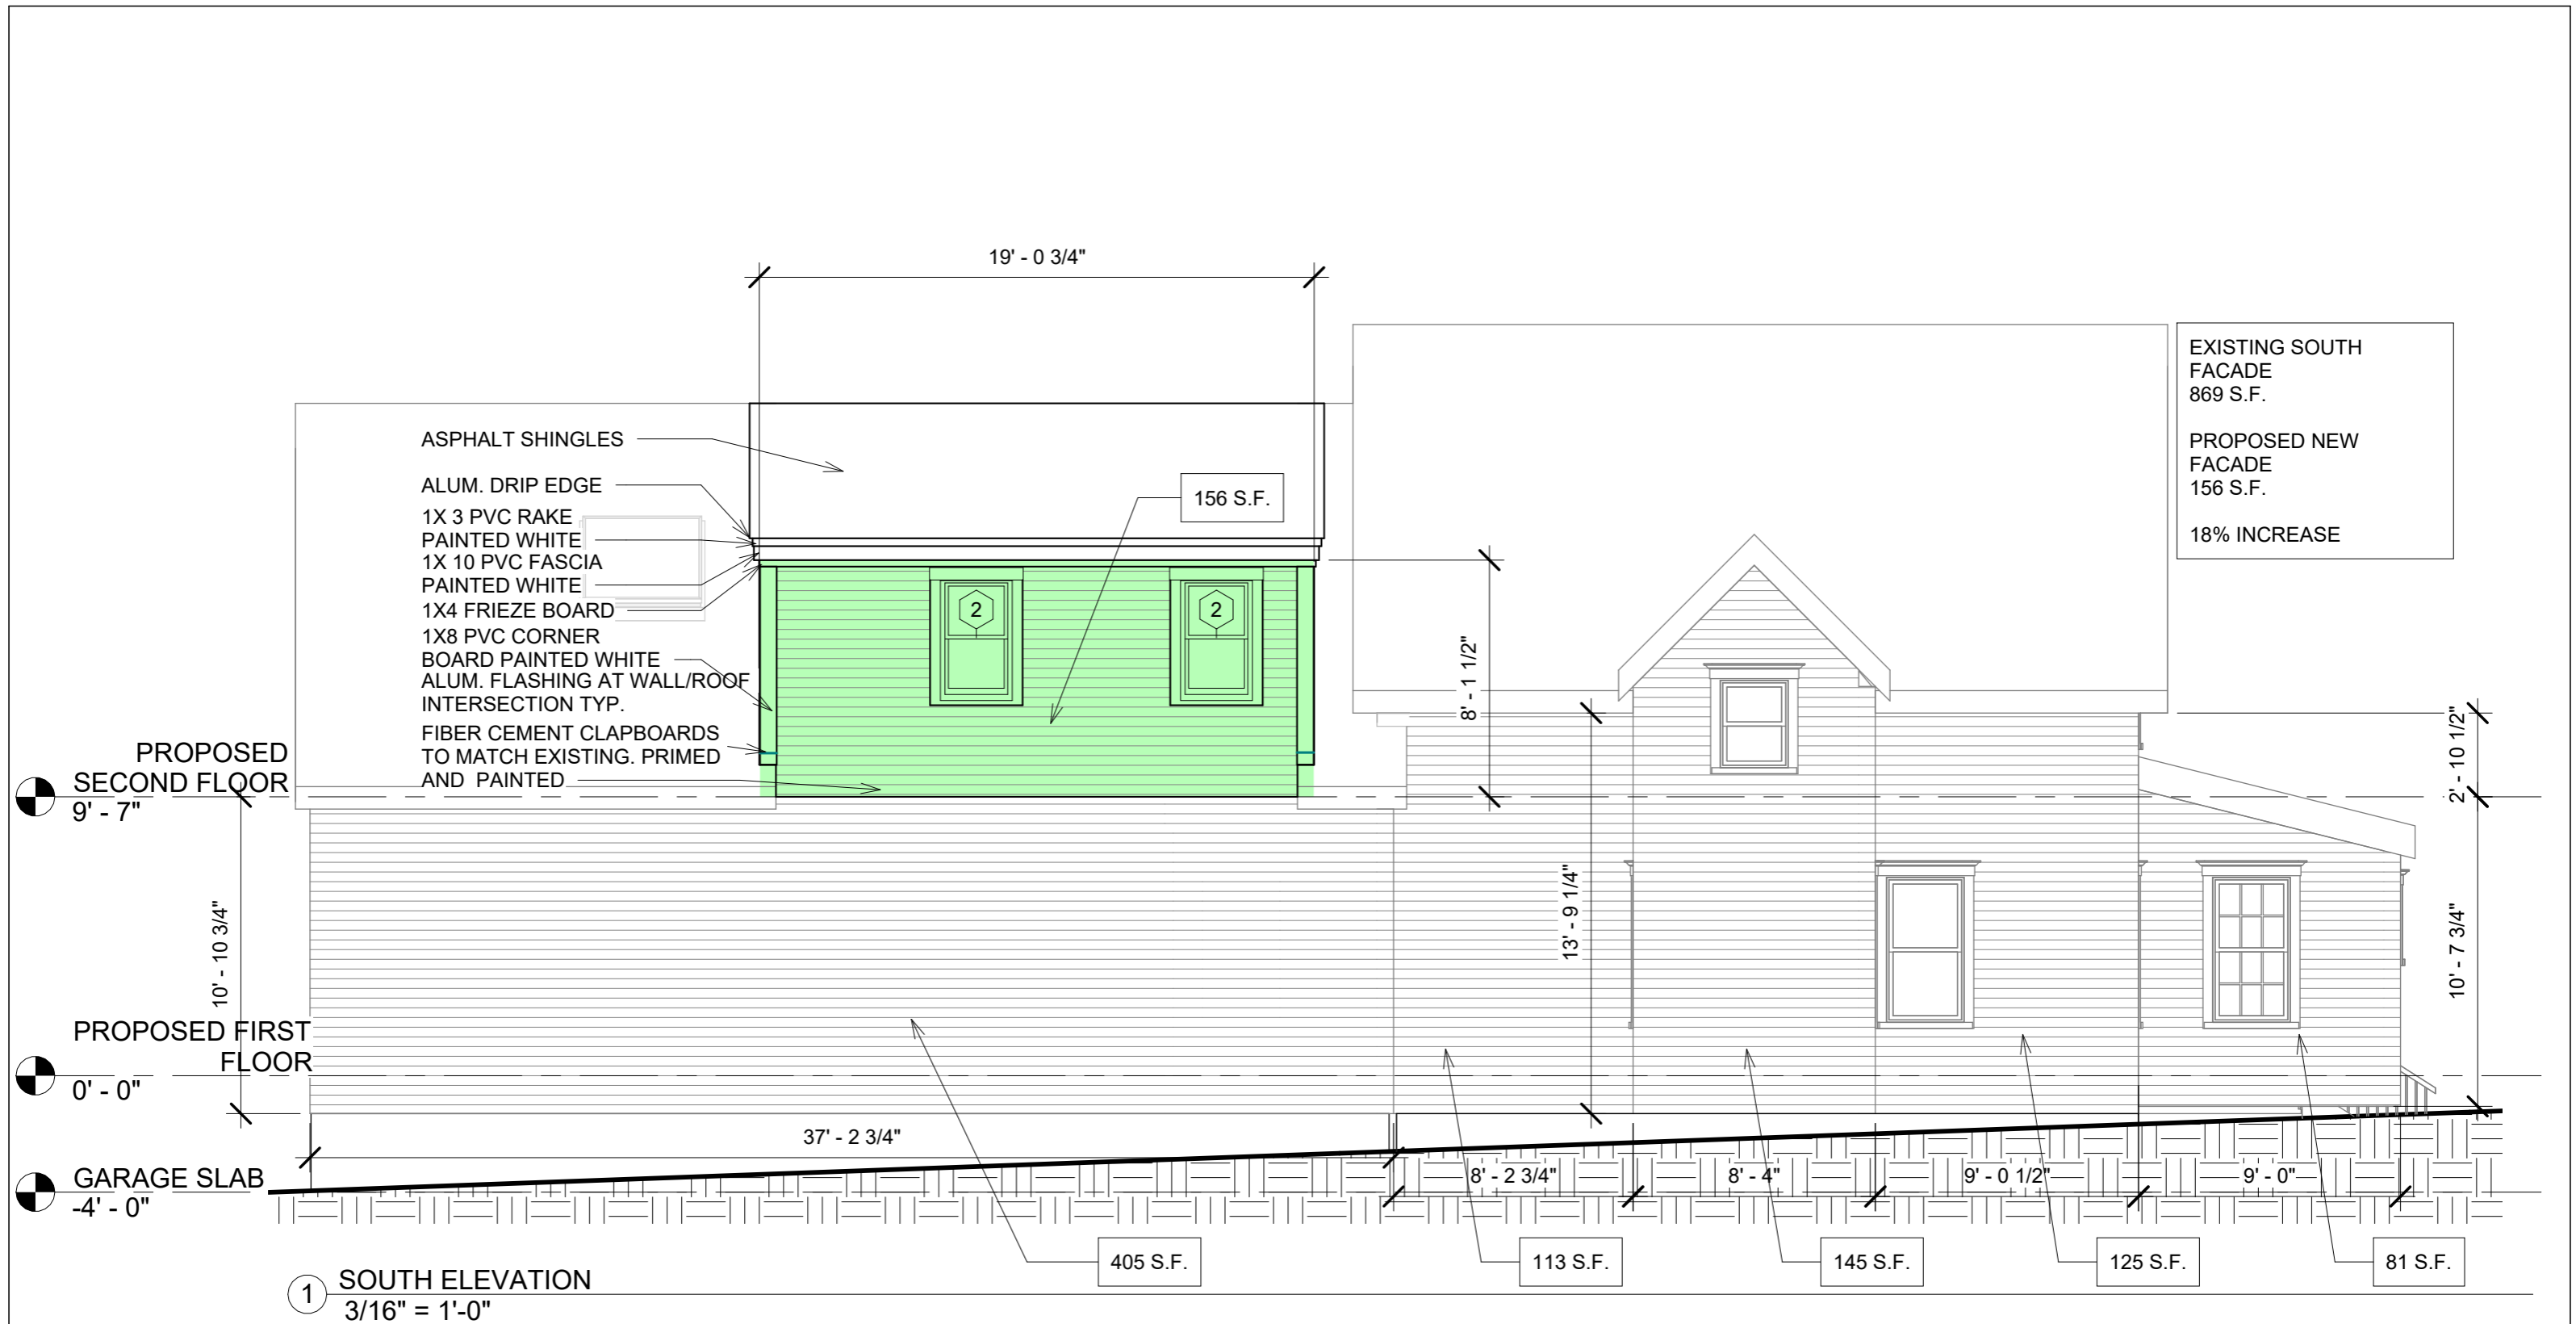

CHRIS FORD
237 HULL ST

ELEVATIONS

| | |
|----------------|----------------|
| Project number | Project Number |
| Date | Issue Date |
| Drawn by | Author |
| Checked by | Checker |

A106
Scale 3/16" = 1'-0"




1 NORTH
1/4" = 1'-0"

CHRIS FORD
237 HULL ST

ELEVATIONS

| | |
|----------------|----------------|
| Project number | Project Number |
| Date | Issue Date |
| Drawn by | Author |
| Checked by | Checker |

A107
Scale 1/4" = 1'-0"

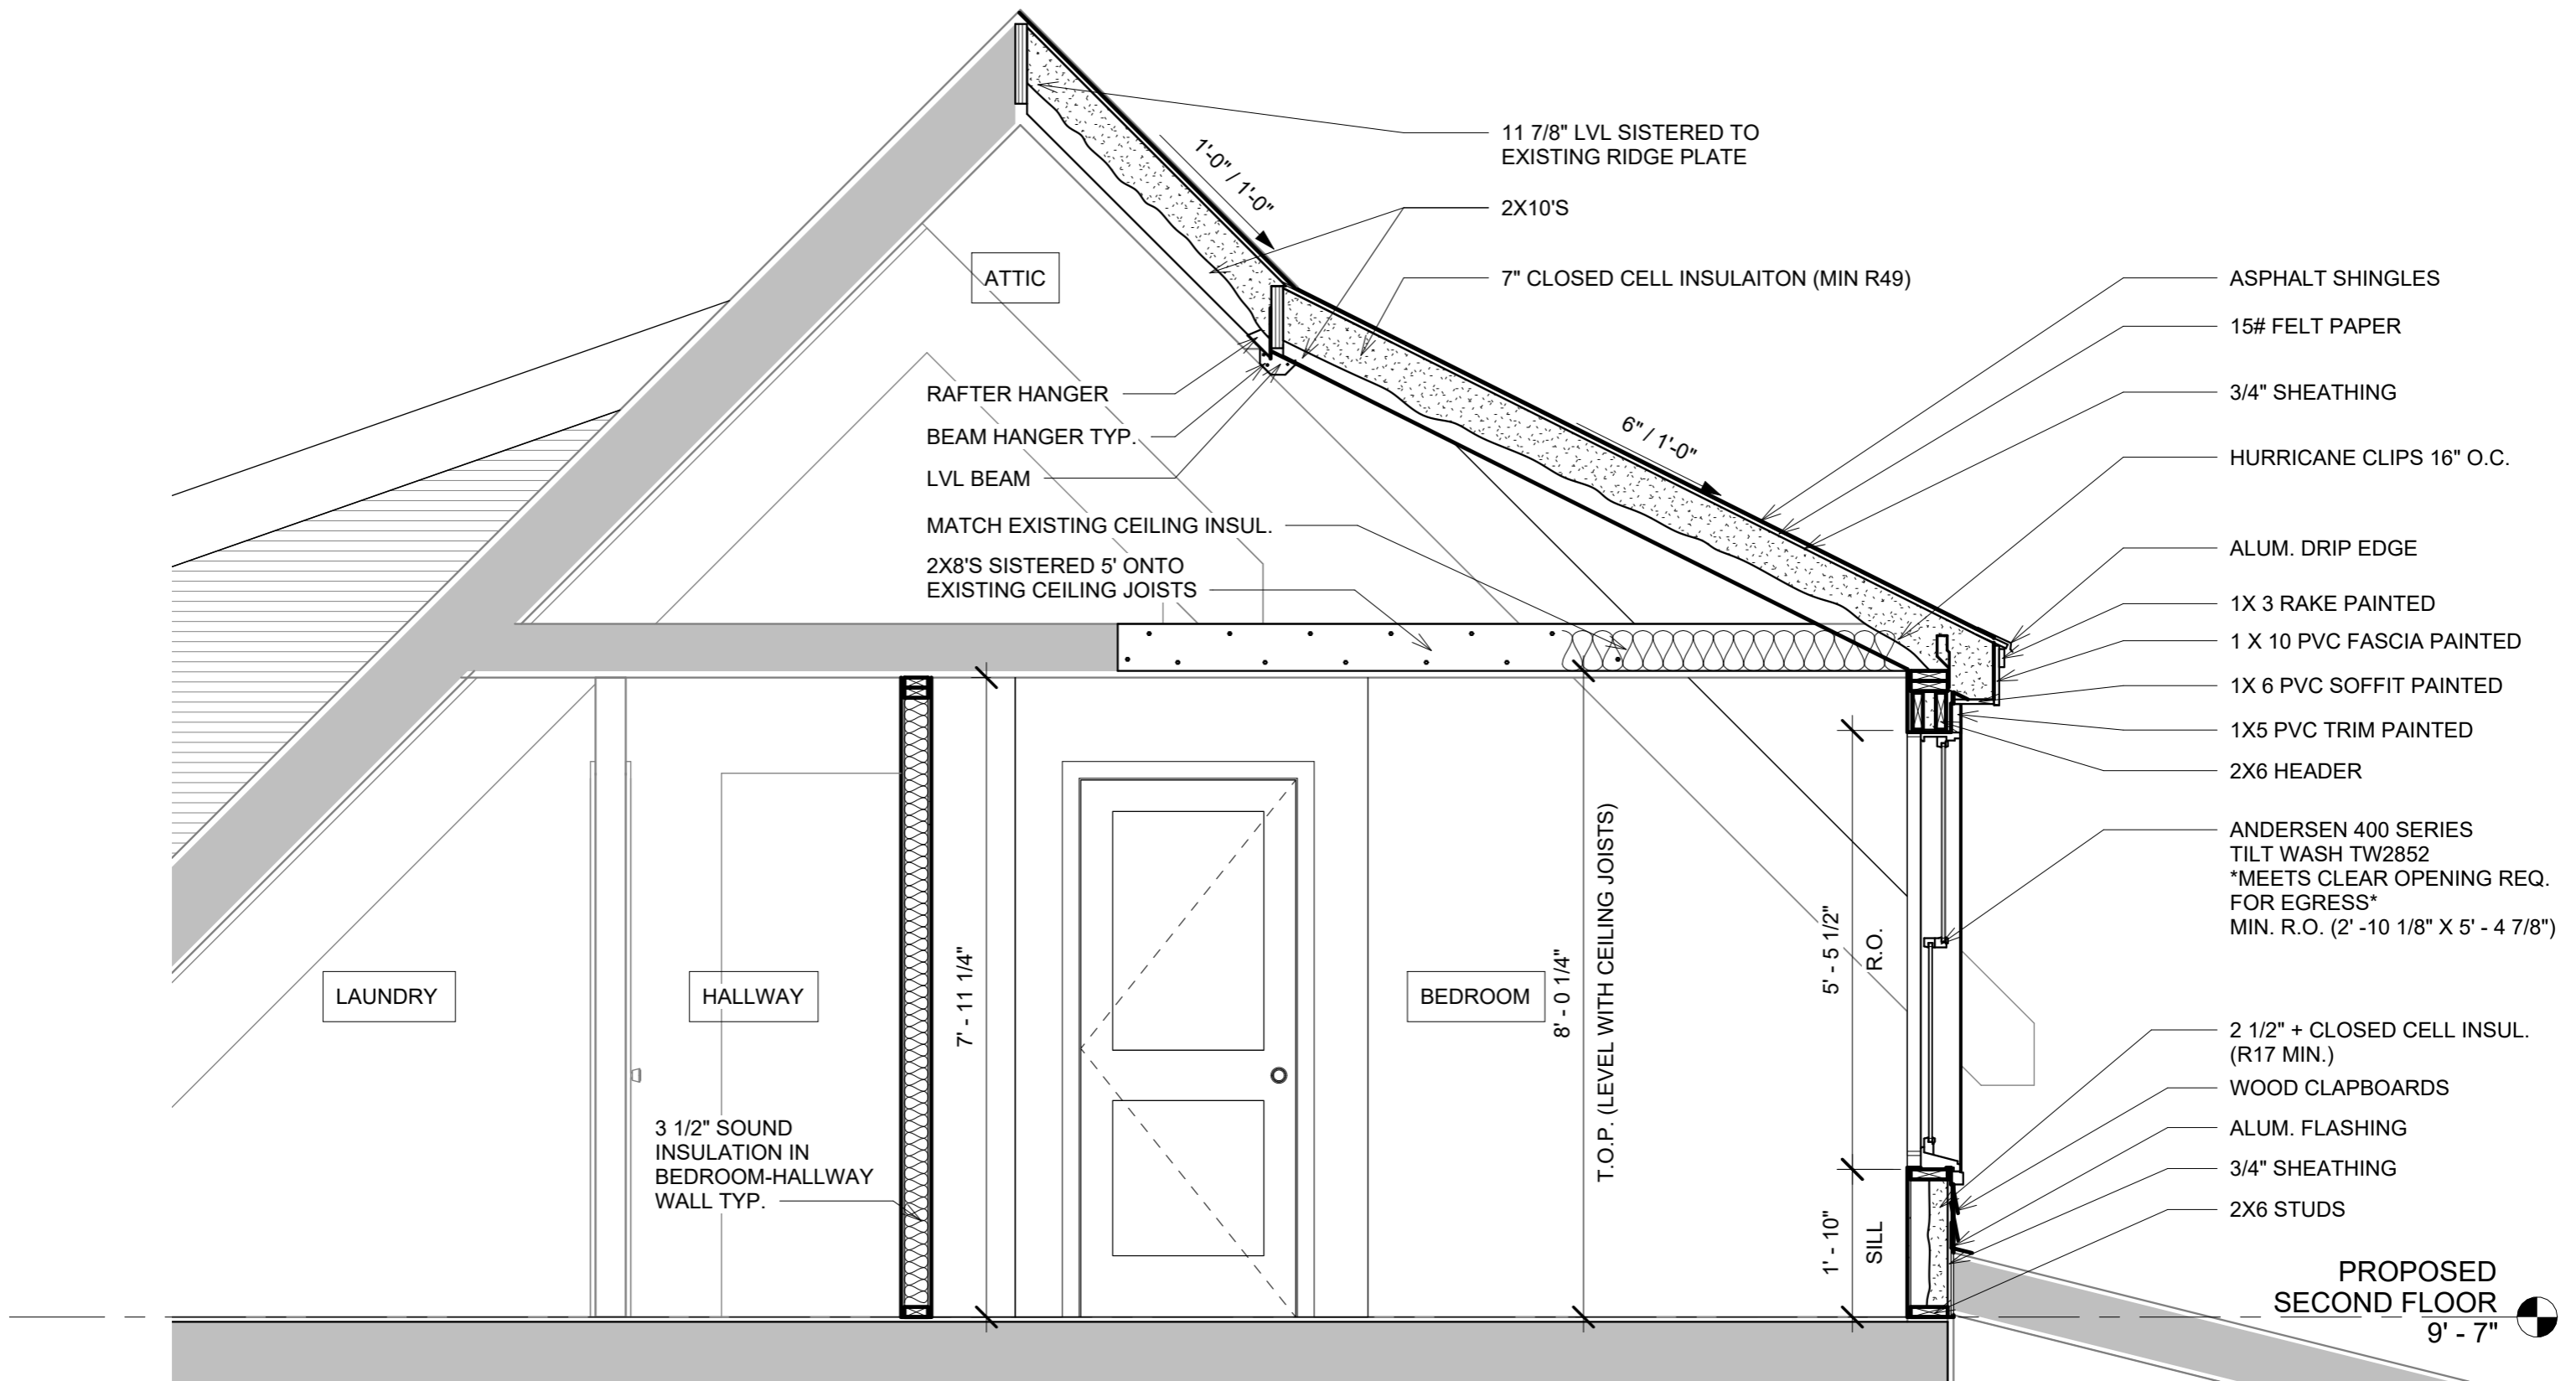

1 BEDROOM DORMER
1/2" = 1'-0"

CHRIS FORD


237 HULL ST

BEDROOM DORMER SECTION

| | |
|----------------|----------------|
| Project number | Project Number |
| Date | Issue Date |
| Drawn by | Author |
| Checked by | Checker |

A108

Scale 1/2" = 1'-0"

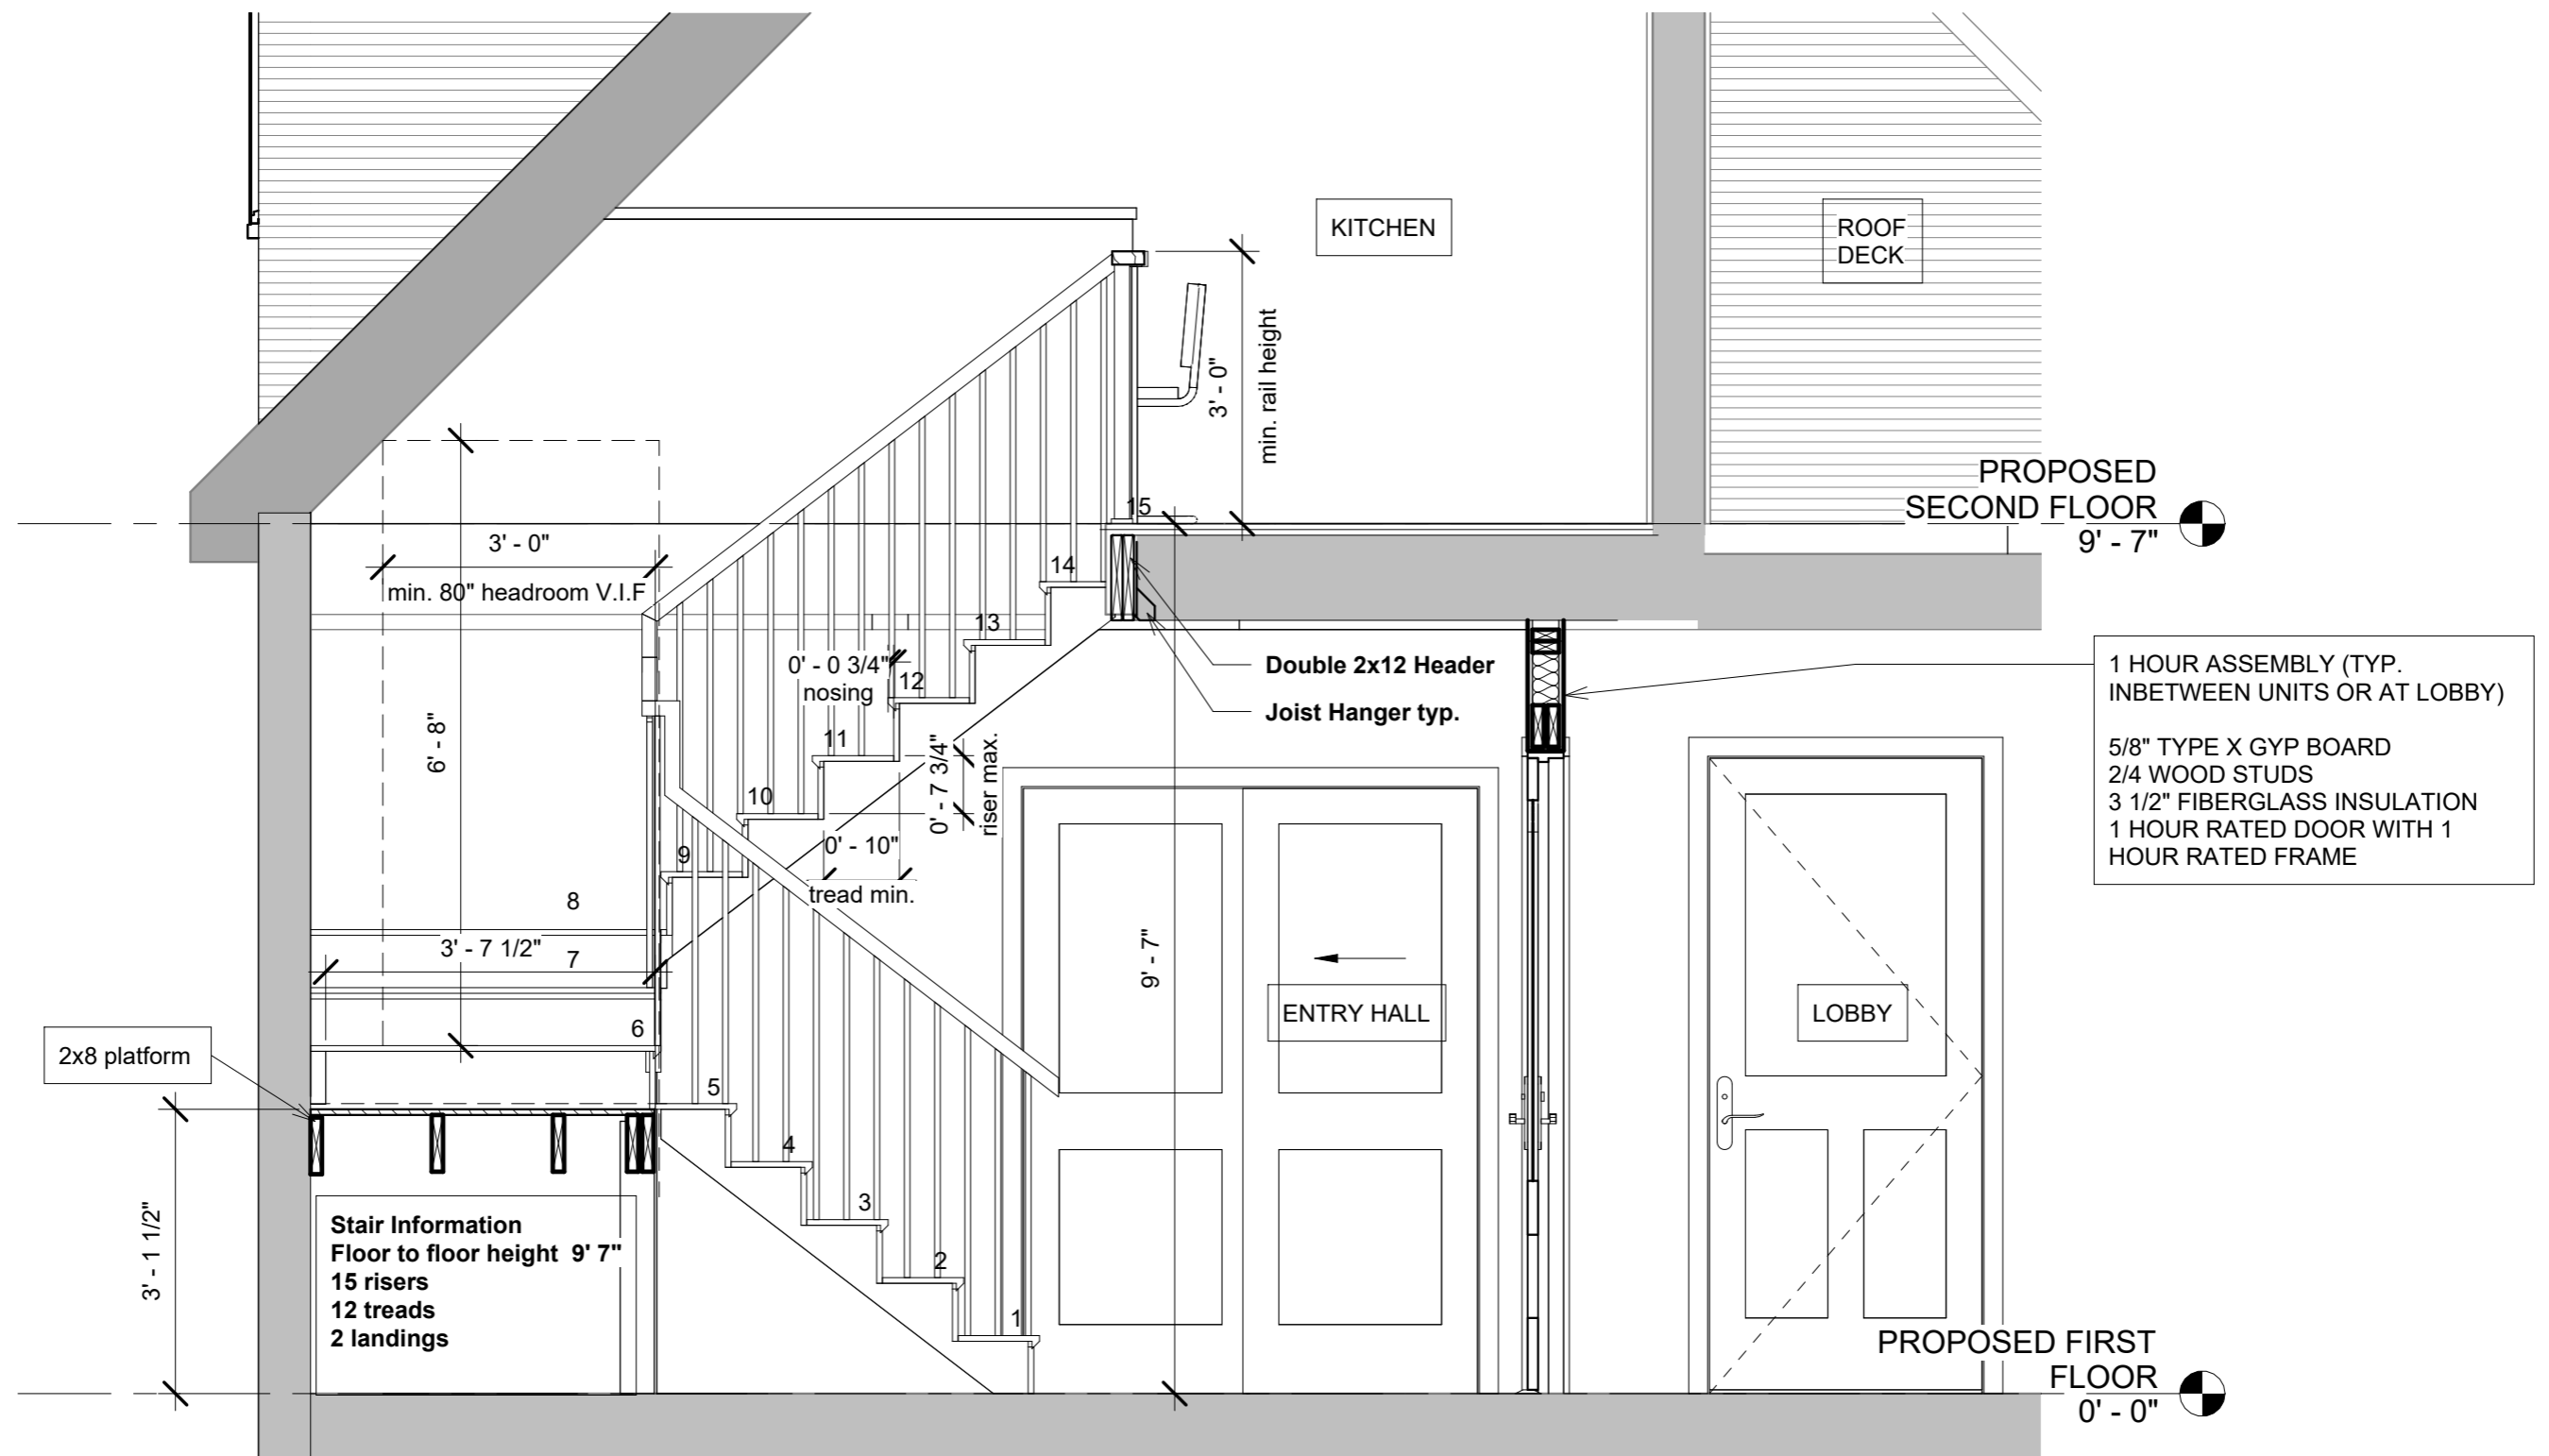


② STAIR SECTION
1/2" = 1'-0"

CHRIS FORD
237 HULL ST

STAIR SECTION

| | |
|----------------|----------------|
| Project number | Project Number |
| Date | Issue Date |
| Drawn by | Author |
| Checked by | Checker |

A109
Scale 1/2" = 1'-0"

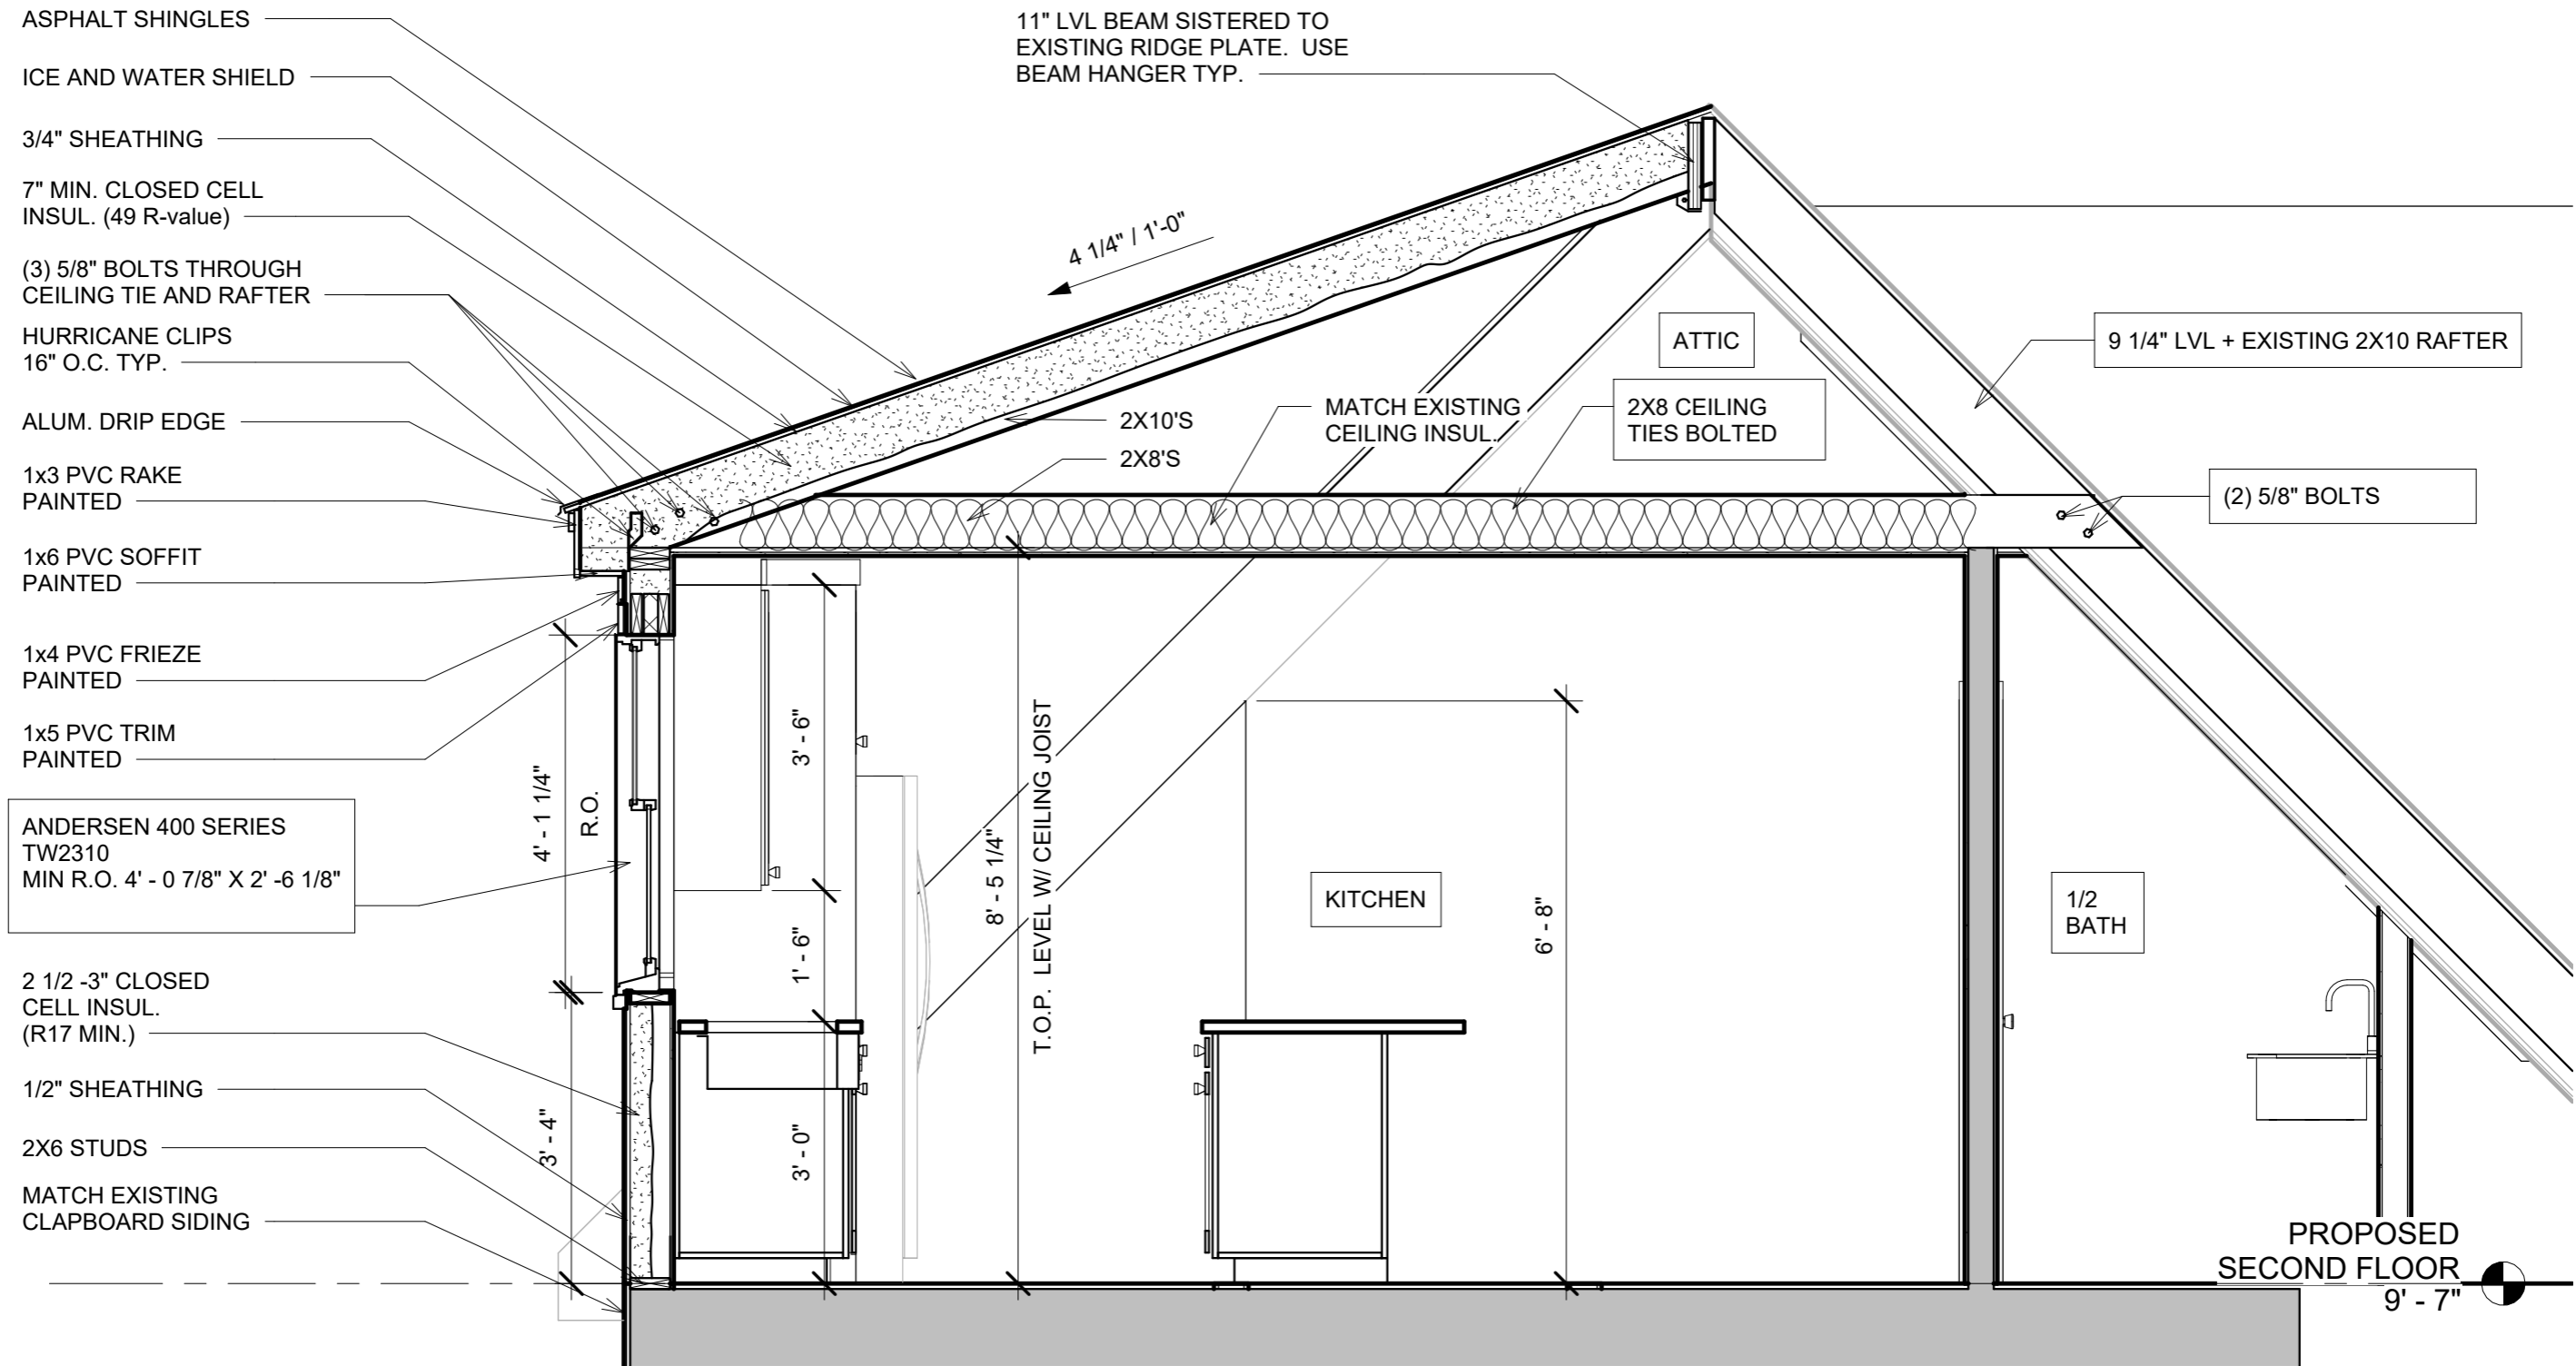


1 Section 7
1/2" = 1'-0"

CHRIS FORD
237 HULL ST

KITCHEN DORMER SECTION

| | |
|----------------|----------------|
| Project number | Project Number |
| Date | Issue Date |
| Drawn by | Author |
| Checked by | Checker |

A110
Scale 1/2" = 1'-0"

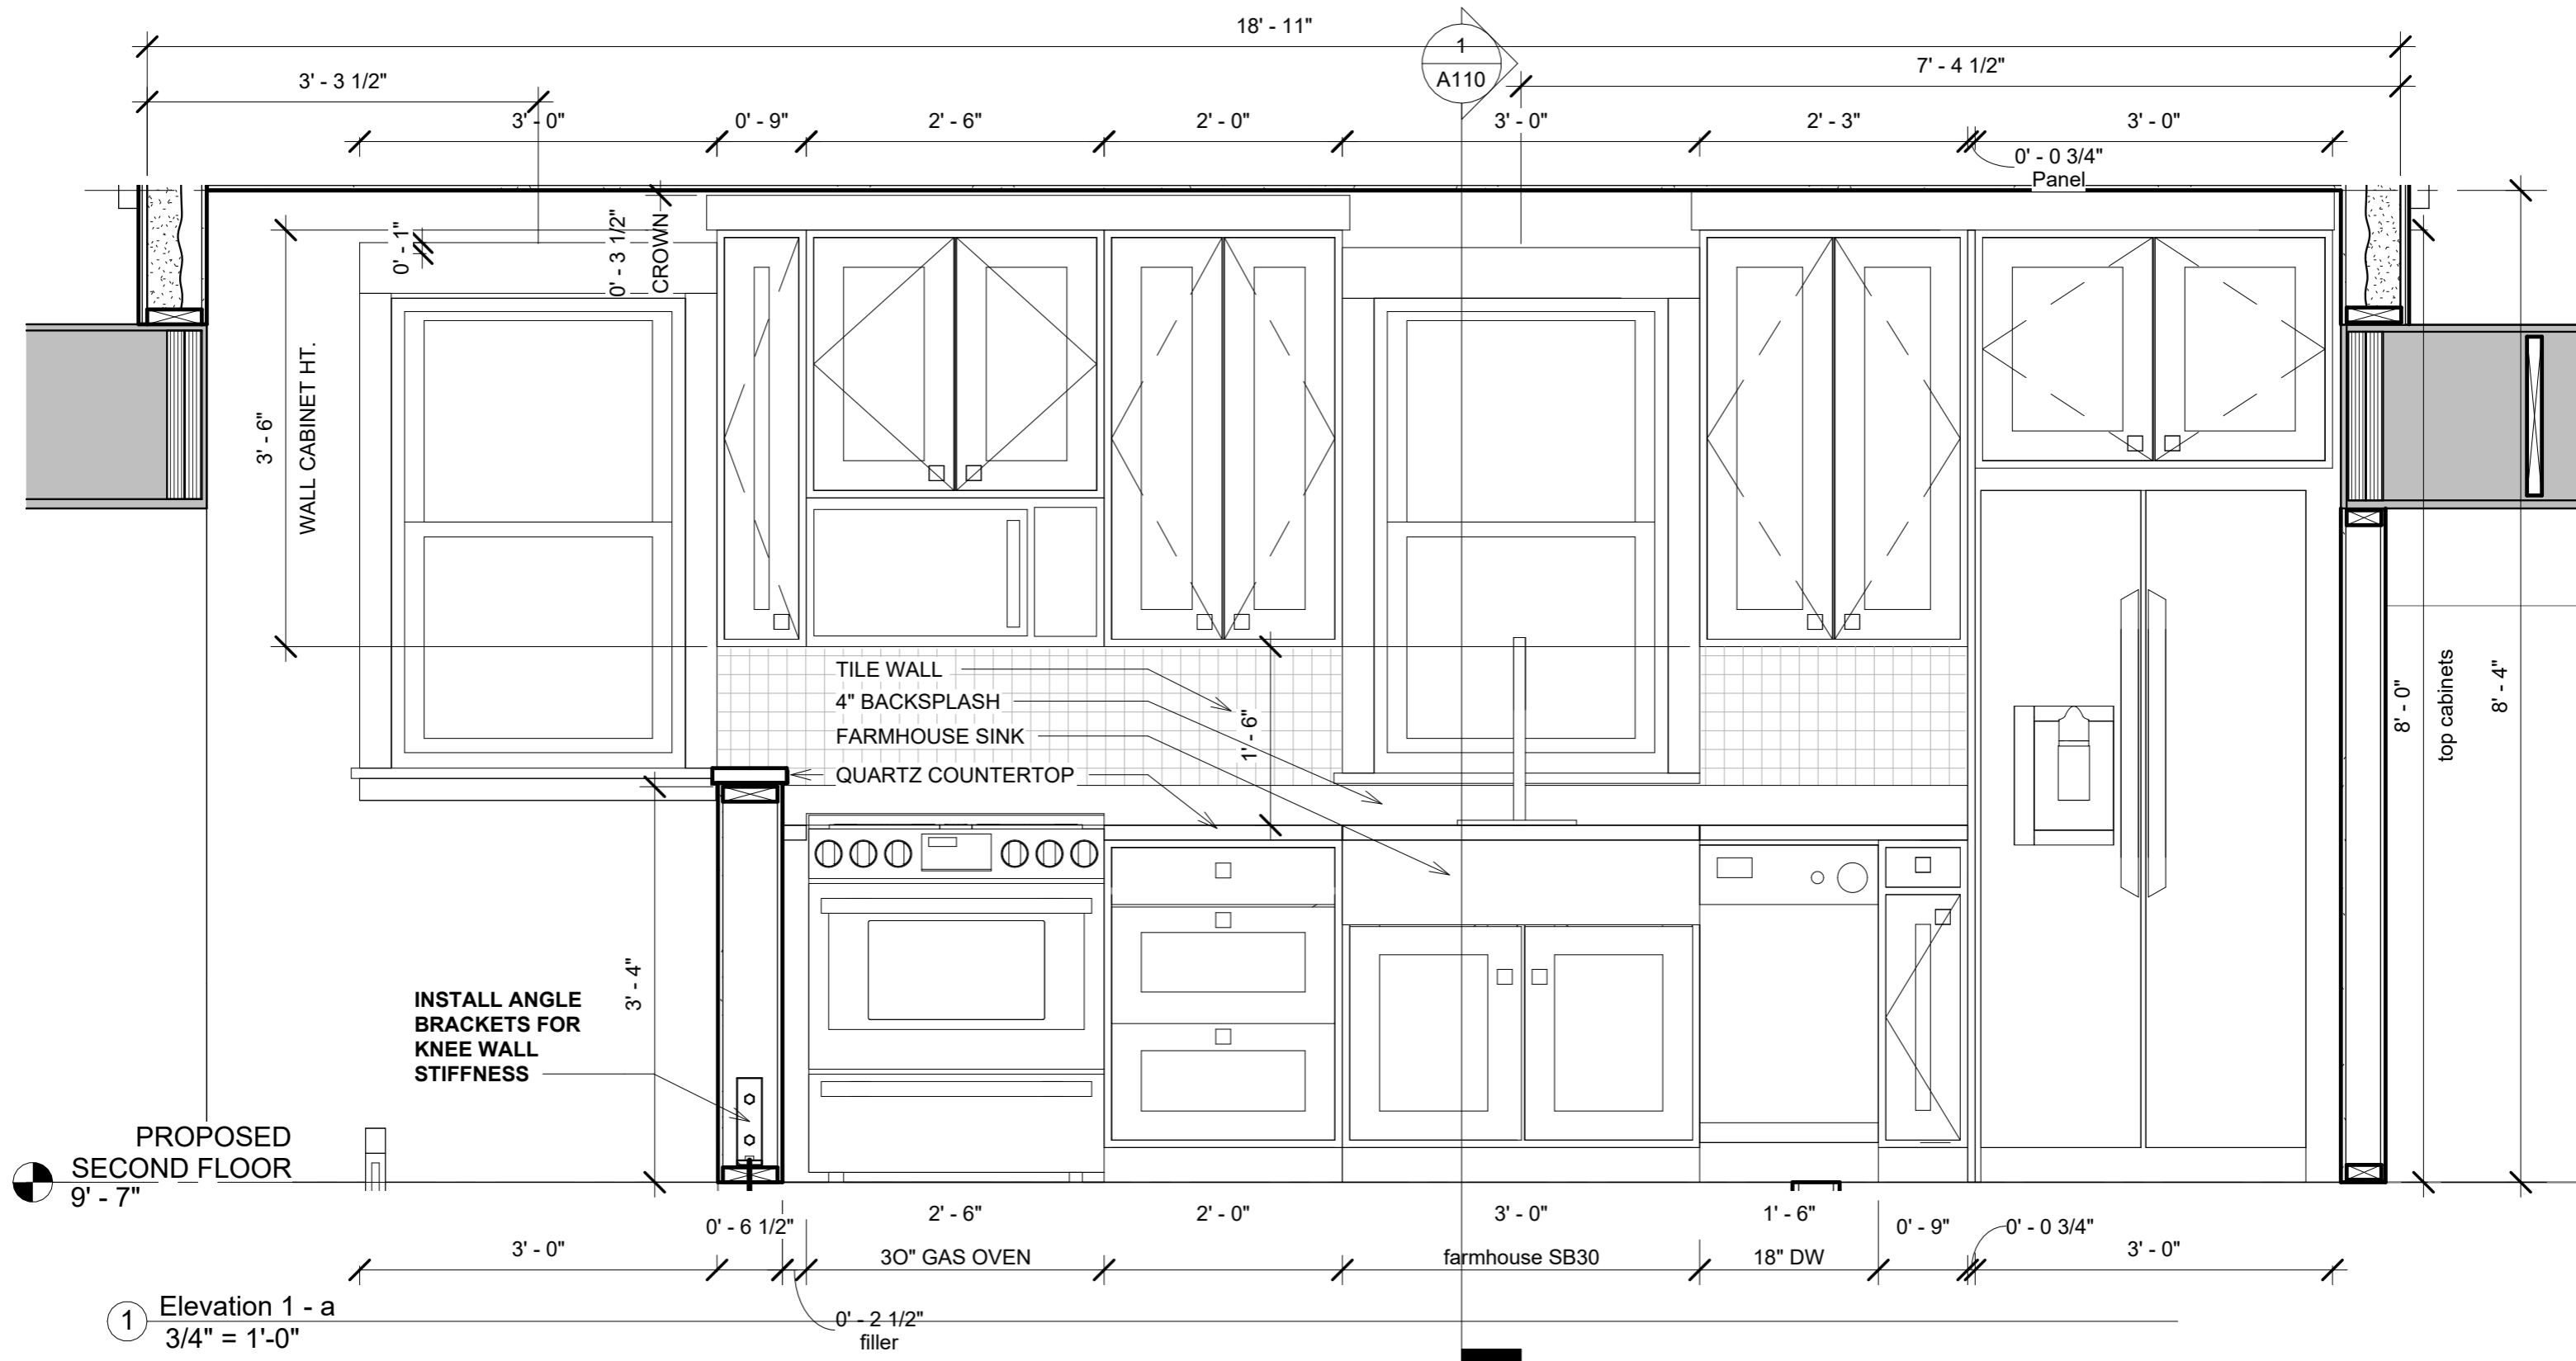

1 Elevation 1 - a
3/4" = 1'-0"

CHRIS FORD
237 HULL ST

KITCHEN ELEVATION

| | |
|----------------|----------------|
| Project number | Project Number |
| Date | Issue Date |
| Drawn by | Author |
| Checked by | Checker |

A111
Scale 3/4" = 1'-0"