


REVISIONS	#	DATE	DESCRIPTION

COHASSET HARBOR





69 CANAL STREET | 2ND FLOOR
 BOSTON, MA 02114
 t: 617.227.2560
 www.klopfertmartin.com

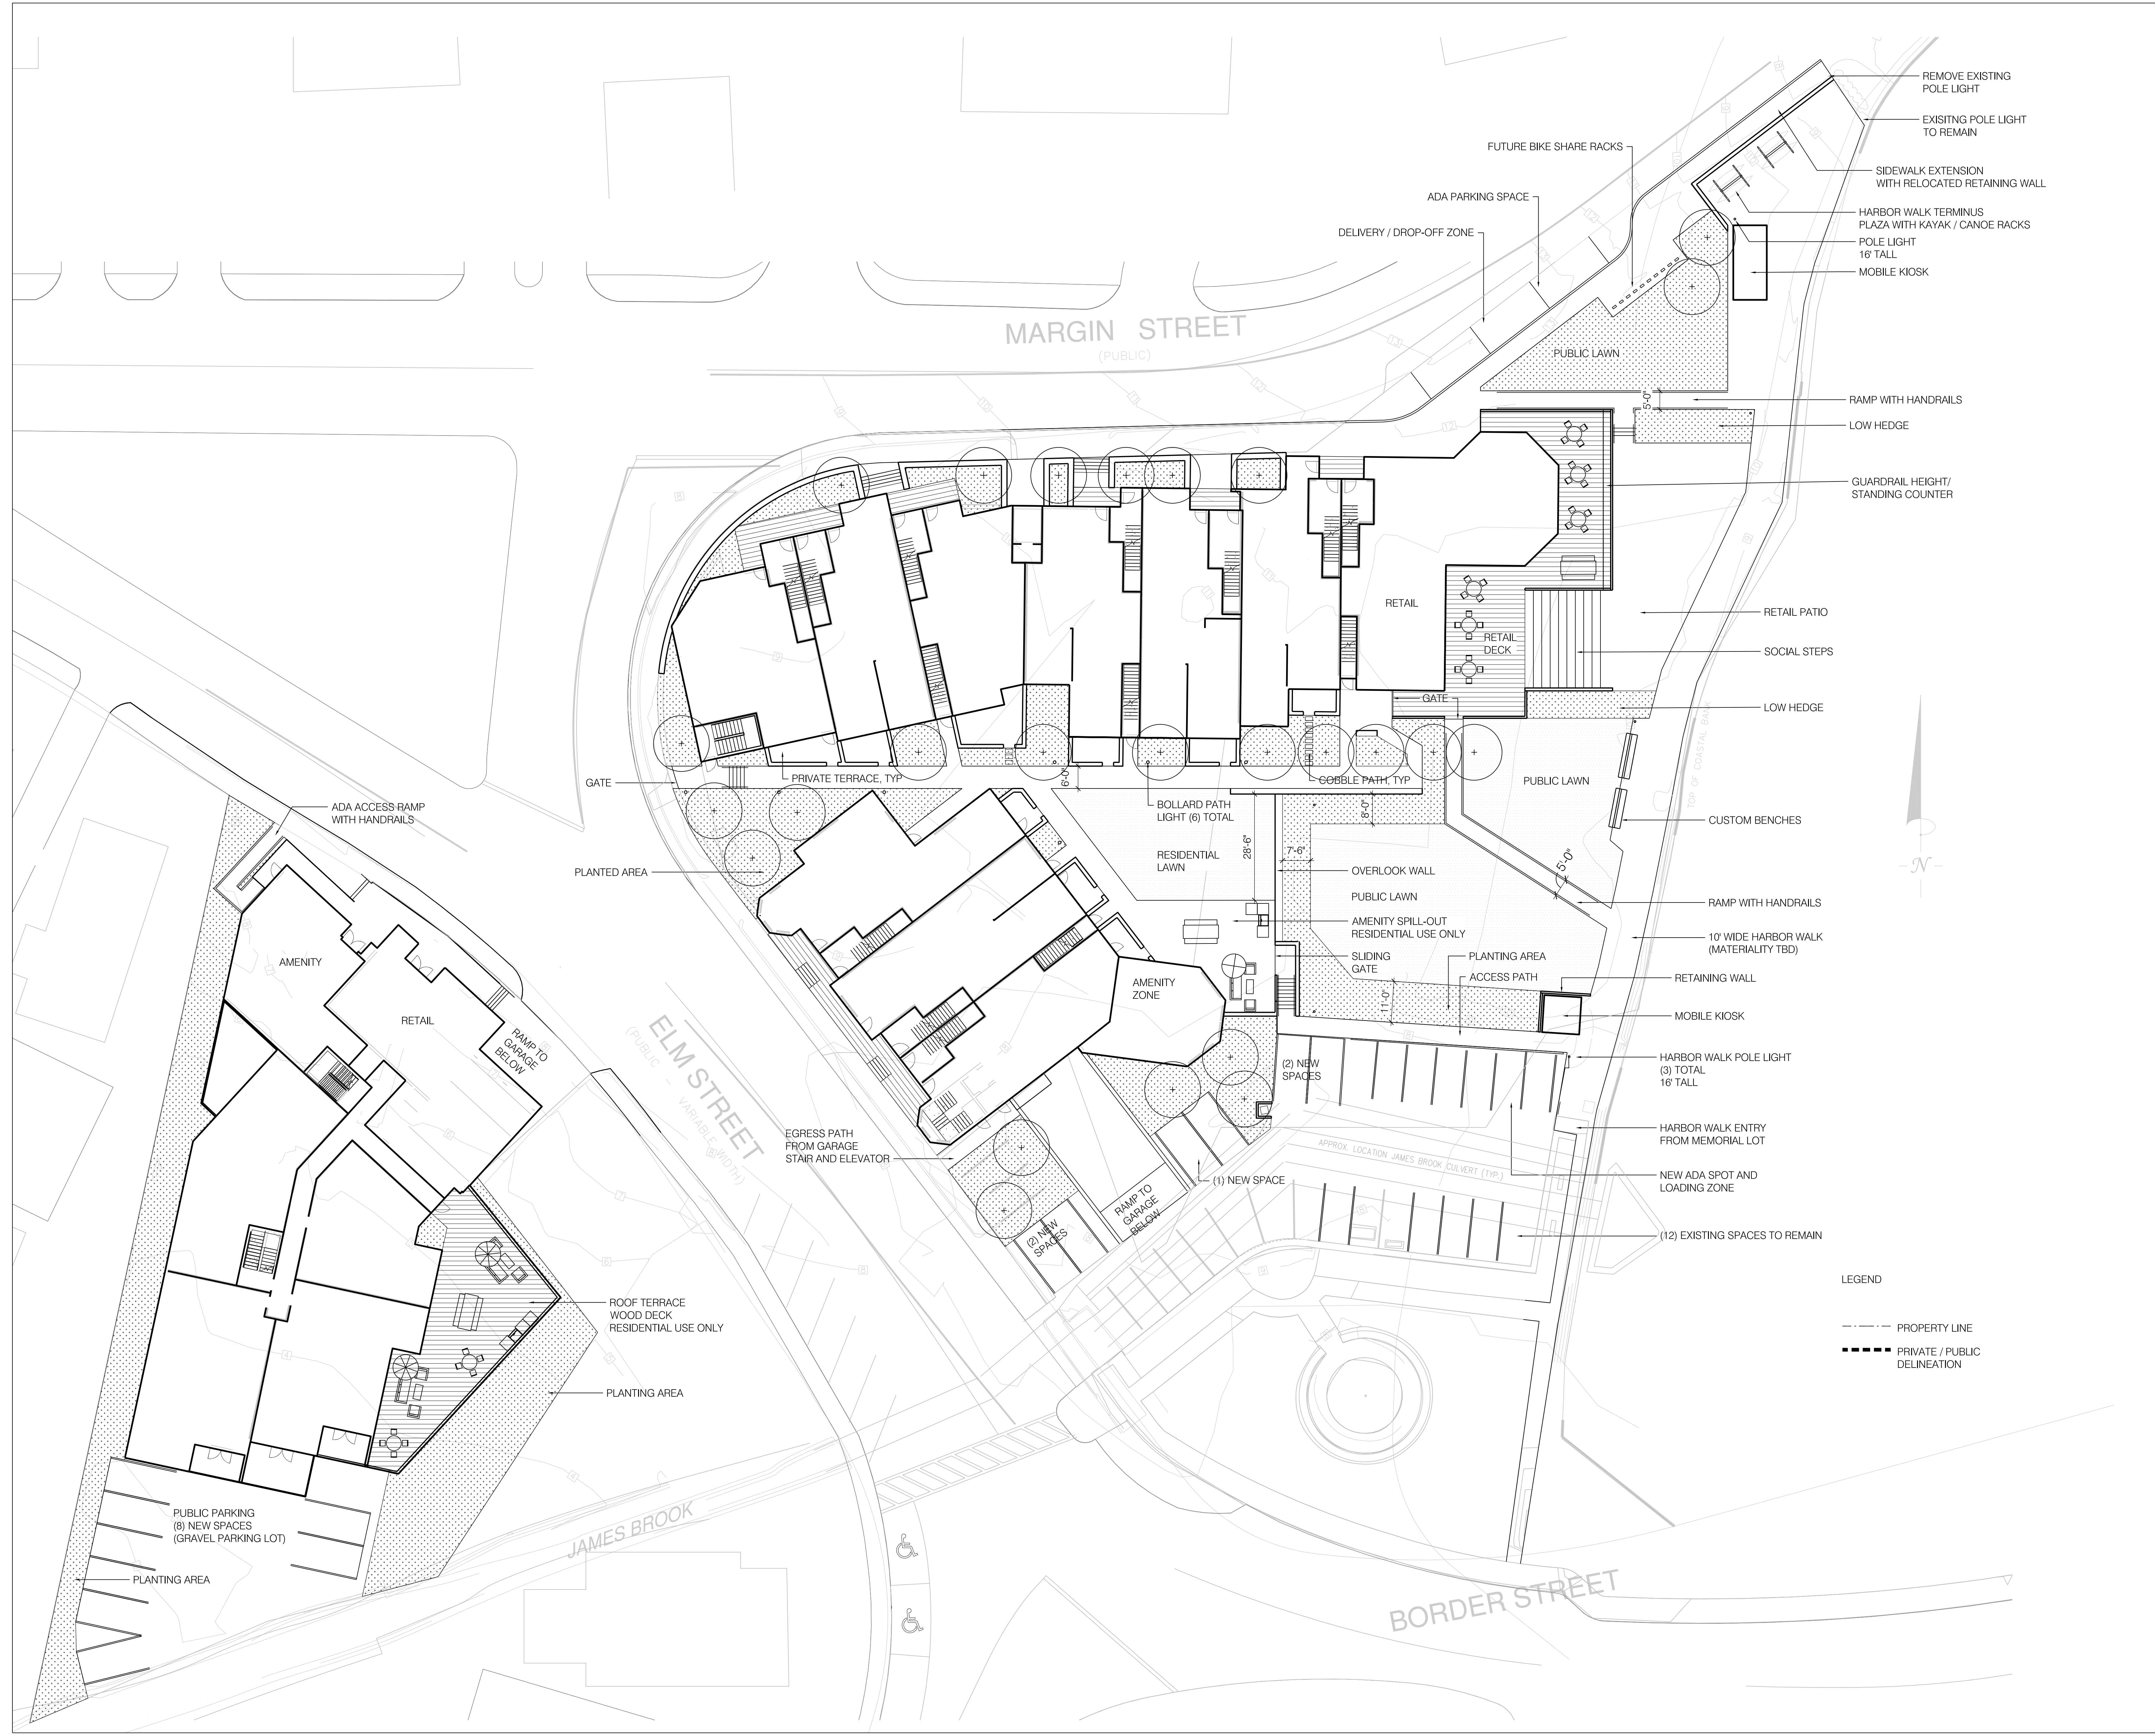

LEGEND

- PROPERTY LINE
- PRIVATE / PUBLIC DELINEATION

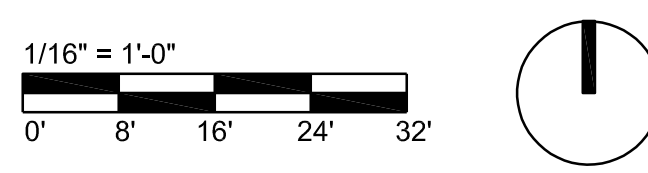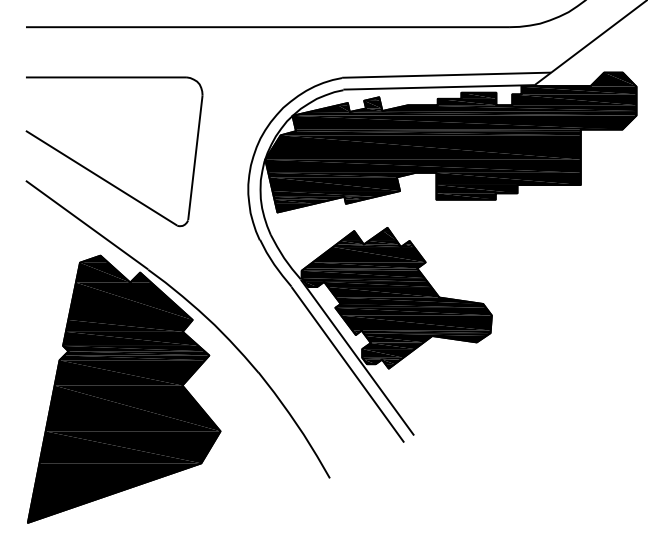

LANDSCAPE SITE PLAN - MATERIALS & LAYOUT

SCALE 1/16" = 1'-0" PROJECT # 20-03 DATE ISSUED 04.10.2020

L2.00