




1 EXISTING SOUTH ELEVATION  
SCALE 1/4" = 1'-0"

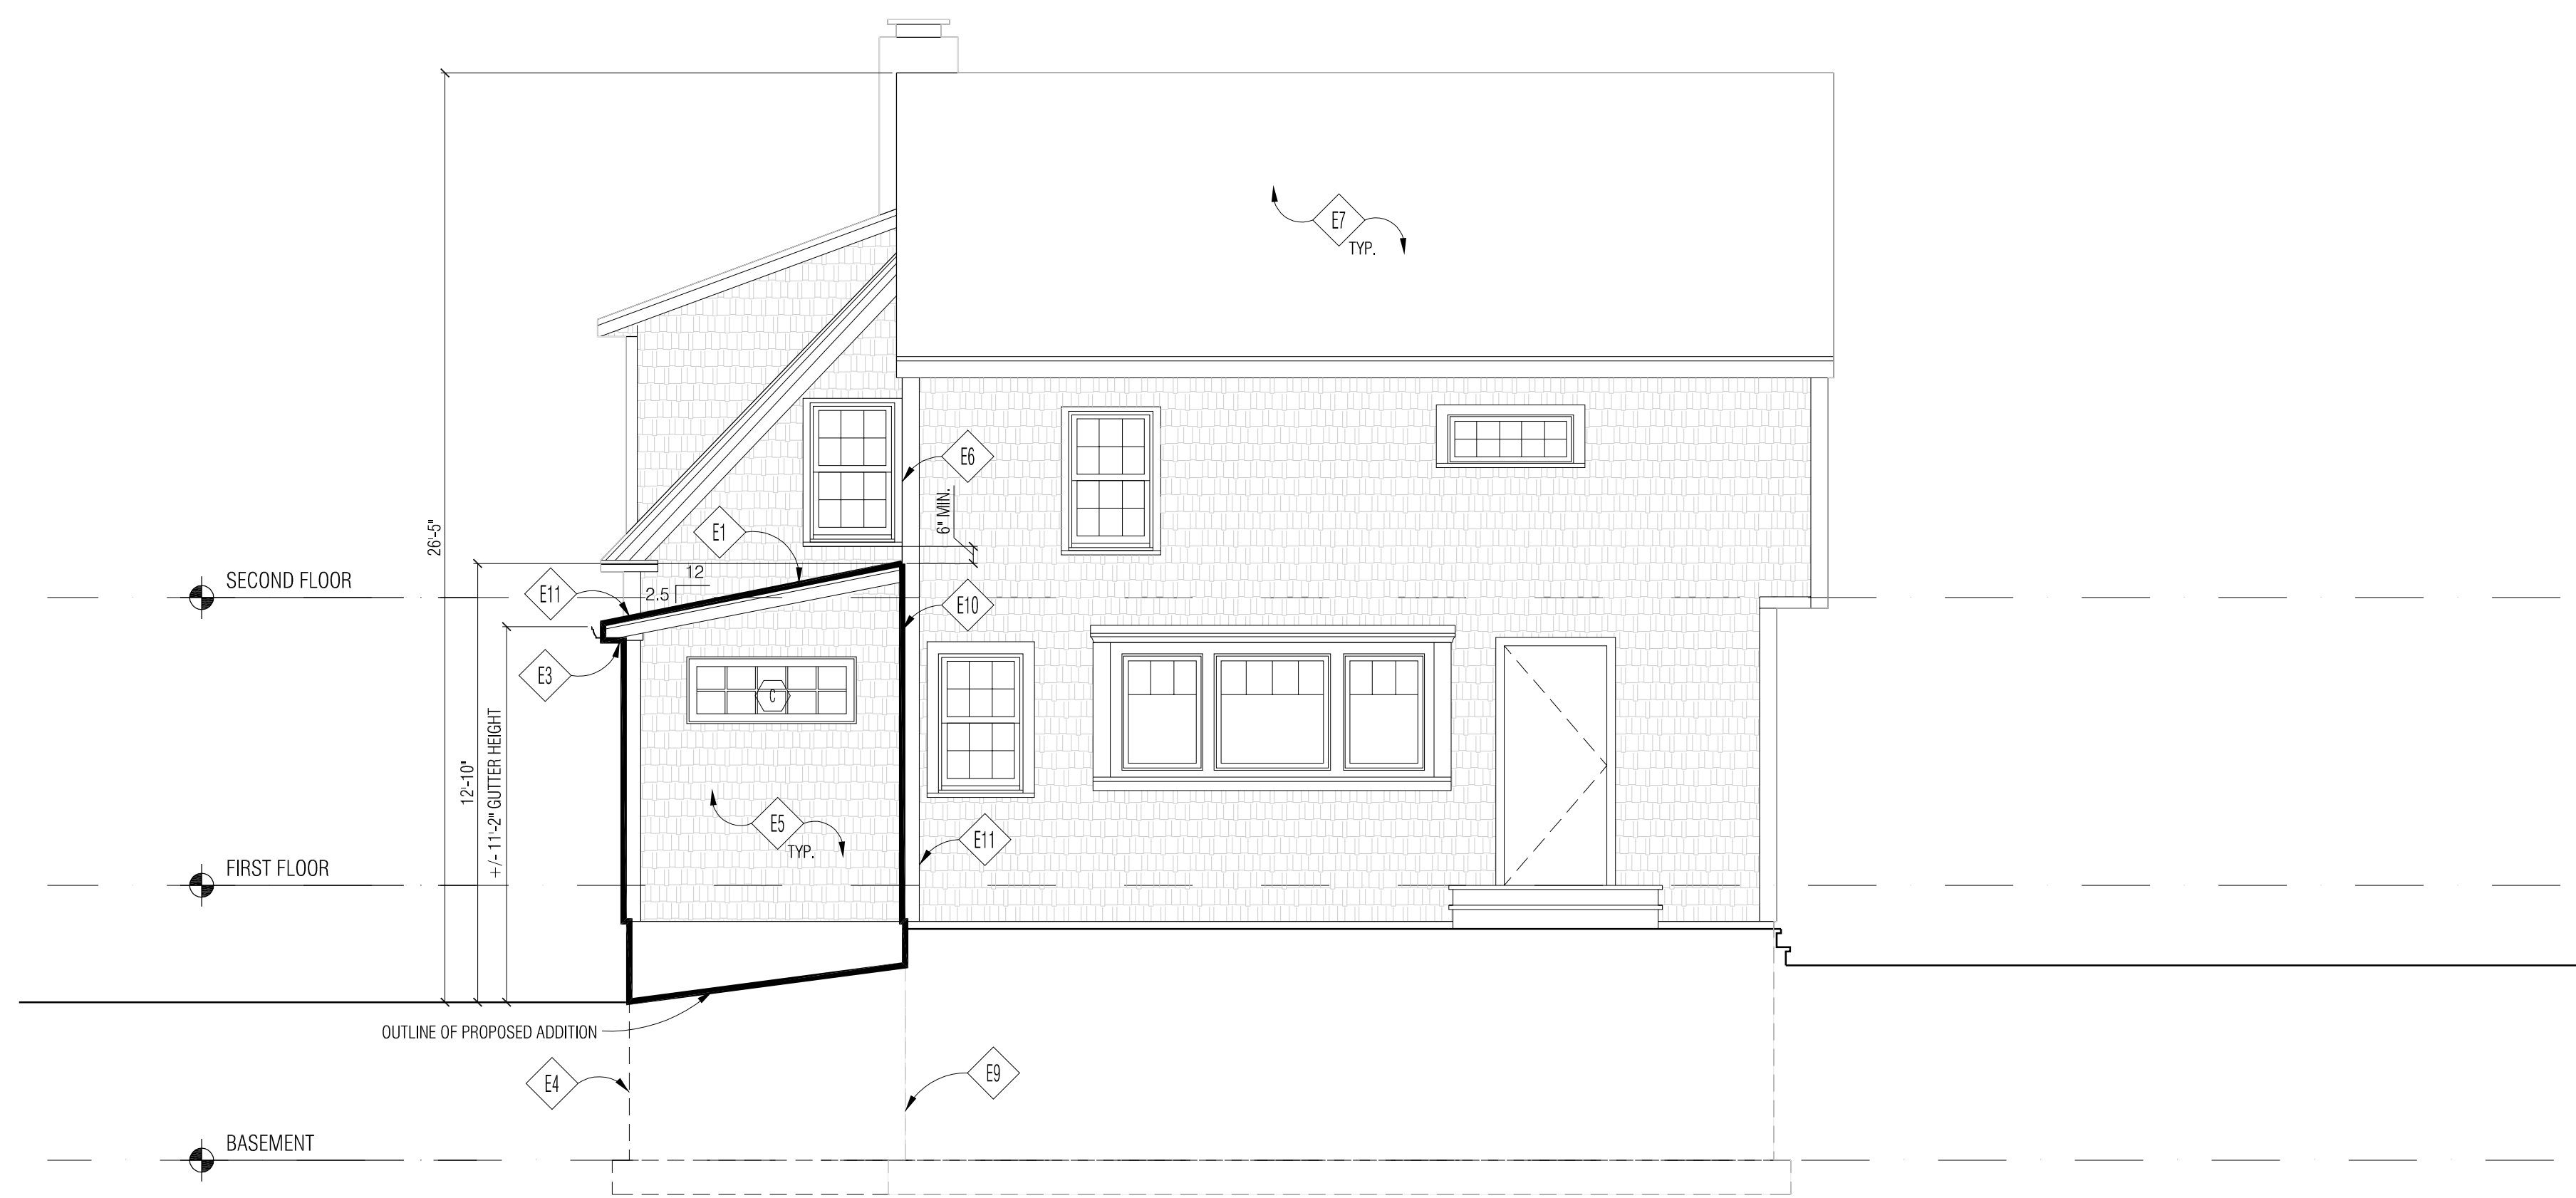

2 PROPOSED SOUTH ELEVATION  
SCALE 1/4" = 1'-0"



3 EXISTING WEST ELEVATION  
SCALE 1/4" = 1'-0"



4 PROPOSED WEST ELEVATION  
SCALE 1/4" = 1'-0"

ELEVATION NOTES

- |   |  |   |
|---|--|---|
| E1 30-YR ASPHALT SHINGLE ROOFING TO MATCH EXISTING.                             | E7 EXISTING ROOFING TO REMAIN, TYP.  | E12 PORTHOLE WINDOW TO BE OWNER PROVIDED, GC INSTALLED. |
| E2 EXISTING CHIMNEY TO REMAIN.  | E8 EXISTING WINDOWS AND TRIM TO REMAIN, SCRAPE/REPAIR AND PAINT AS NEEDED.   | E13 PROVIDE NEW TRIM TO MATCH EXISTING.                 |
| E3 RAKE TRIM TO MATCH EXISTING.   | E9 APPROX. LINE OF EXISTING FOUNDATION AND FOOTINGS BELOW. VERIFY IN FIELD.  |   |
| E4 PROVIDE 8" MASONRY WALLS W/ SOLID GROUTED CELLS.                             | E10 CONFIRM EXIST., PROVIDE NEW CONCEALED ALUMINUM FLASHING @ ALL EXIST. VERTICAL TRANSITIONS; PROVIDE IF MISSING & EXTEND VERT. TRANSITIONS 8" MIN. BEHIND SIDING, TYP. |   |
| E5 SIDING TO MATCH EXISTING.  | E11 PATCH/REPLACE EXISTING TRIM AS REQUIRED.   |   |
| E6 ROOF VENT BY COR-A-VENT OR APPROVED EQUAL. REMOVE IF USING SPRAY INSULATION. |  |   |

GTM ARCHITECTS


7735 OLD GEORGETOWN ROAD  
SUITE 700  
BETHESDA, MD 20814  
(717) 386-6404



Seal



Consultant

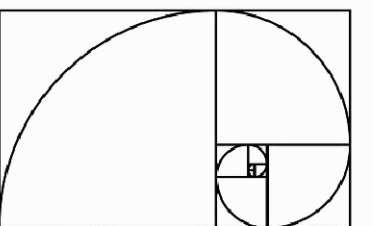

INTELLIGENT DESIGN  
STEPHEN WINN, PRINCIPAL  
(717) 440-8369

Project

BATHROOM ADDITION  
WINN RESIDENCE  
25 BORDER STREET  
COHASSET, MA

ZONING SUBMISSION 08-13-2021

ISSUE DATE

DRAWING NUMBER:

A300

EXTERIOR ELEVATIONS