



# Cohasset Town Hall Programming Study

41 Highland Ave.  
Cohasset, MA  
Town of Cohasset

**NOT FOR  
CONSTRUCTION**



Date: 07/21/17  
Scale: 3/32" = 1'-0"  
Drawn By: Author  
Reviewed By: Checker  
Project No: 1762.00

**MK & A** McGinley Kalsow & Associates, Inc.  
ARCHITECTS & PRESERVATION PLANNERS  
324 Broadway, P.O. Box 45248  
Somerville, MA 02145  
617.625.8901 - www.mcginleykalsow.com

**Basement - Option  
4**

No.

**A3.0**

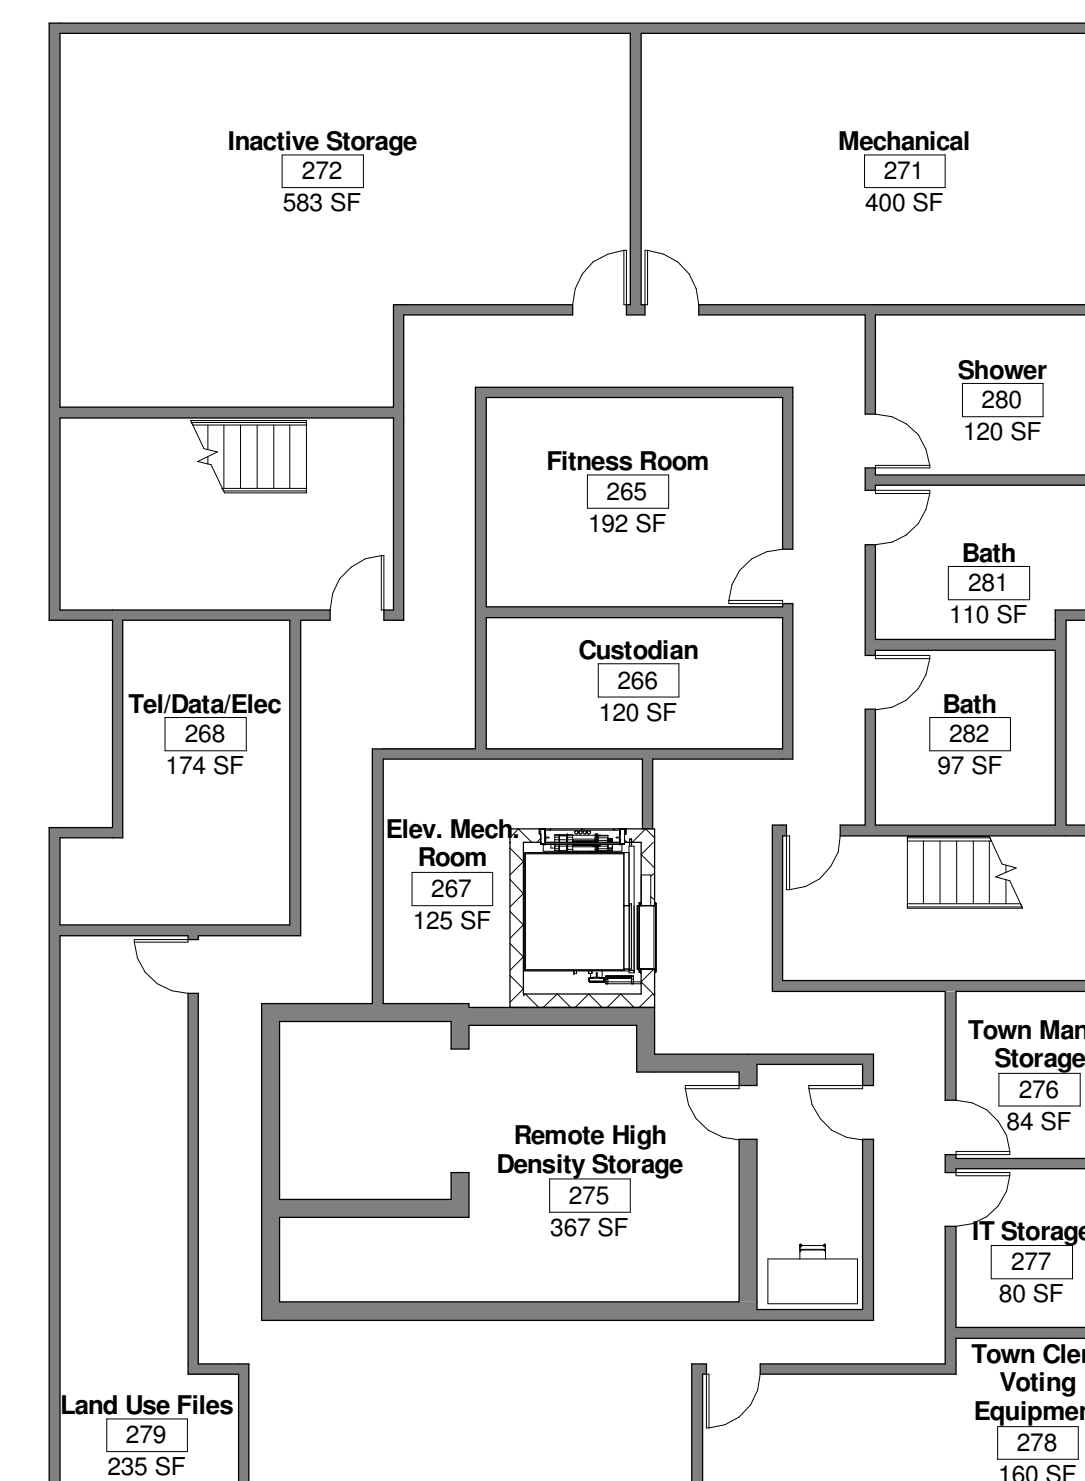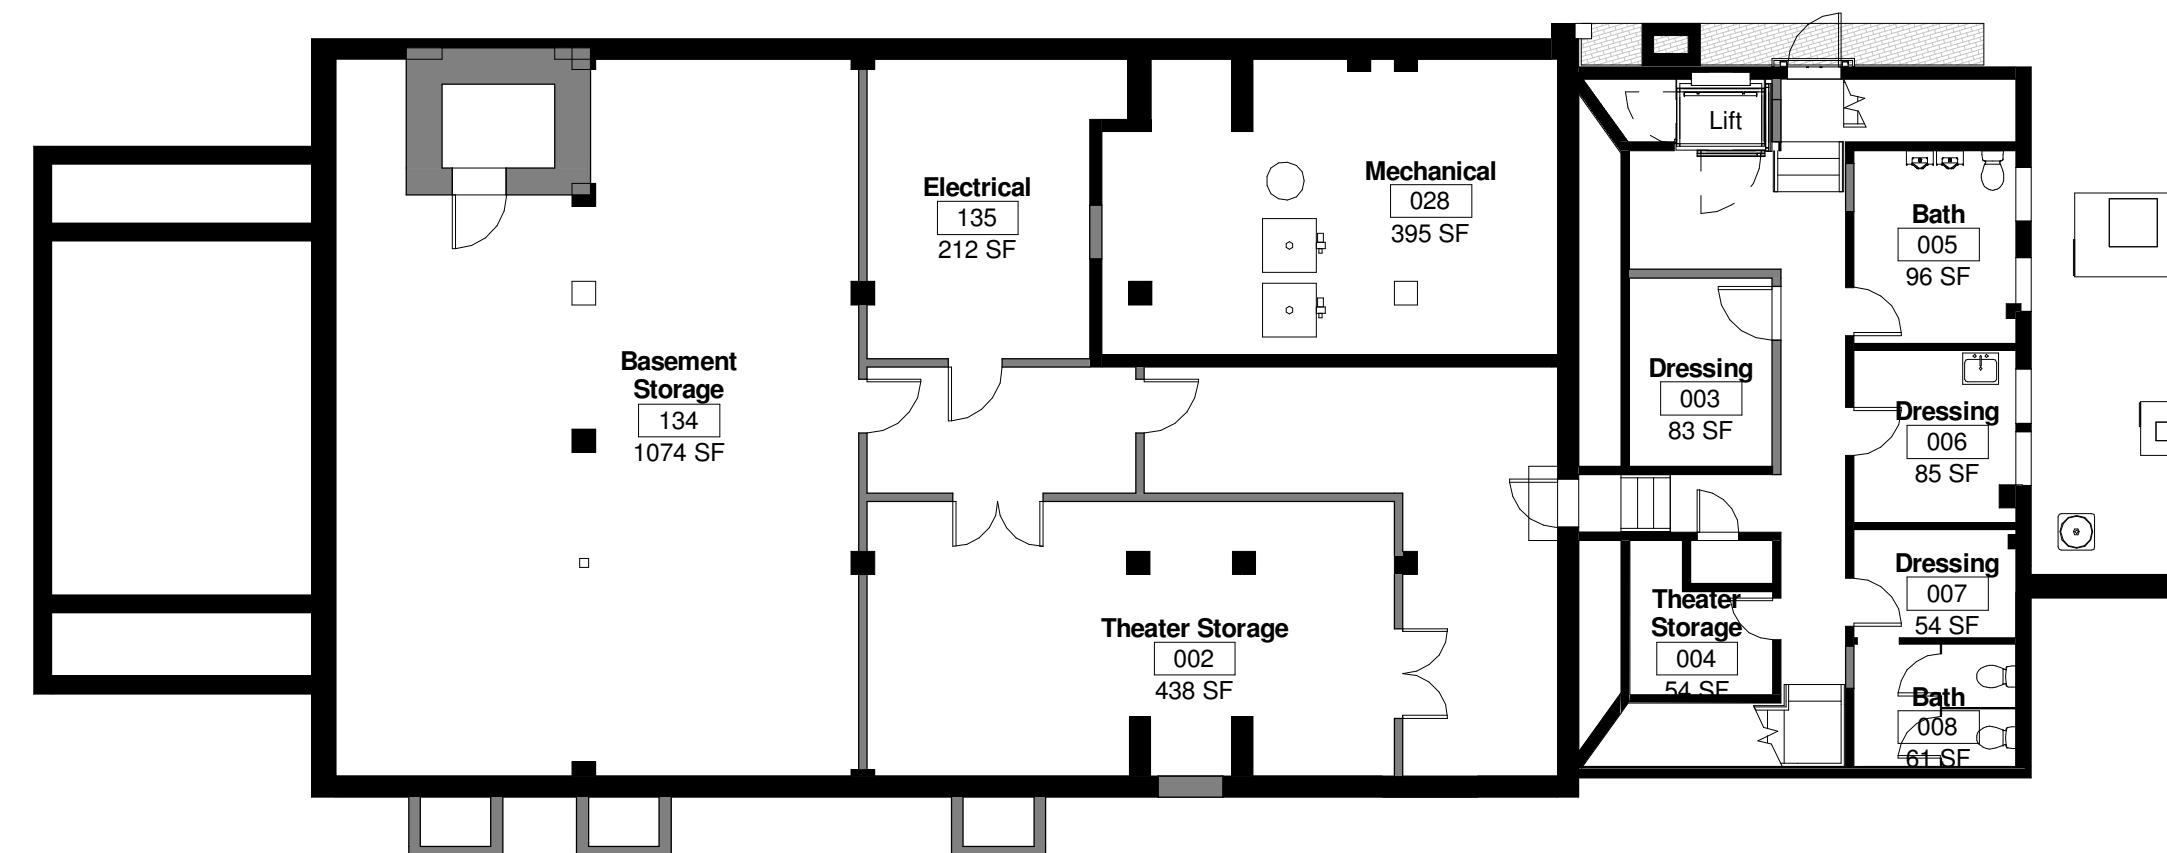

1 Ground Floor- OPTION 4  
3/32" = 1'-0"



# Cohasset Town Hall Programming Study

41 Highland Ave.  
Cohasset, MA  
Town of Cohasset

**NOT FOR  
CONSTRUCTION**


Date: 07/19/17  
Scale: 3/32" = 1'-0"  
Drawn By: Author  
Reviewed By: Checker  
Project No: 1762.00

**MK & A** McGinley Kalsow & Associates, Inc.  
ARCHITECTS & PRESERVATION PLANNERS  
324 Broadway, P.O. Box 45248  
Somerville, MA 02145  
617.625.8901 - www.mcginleykalsow.com


First Floor-Option 4

No.

**A3.1**

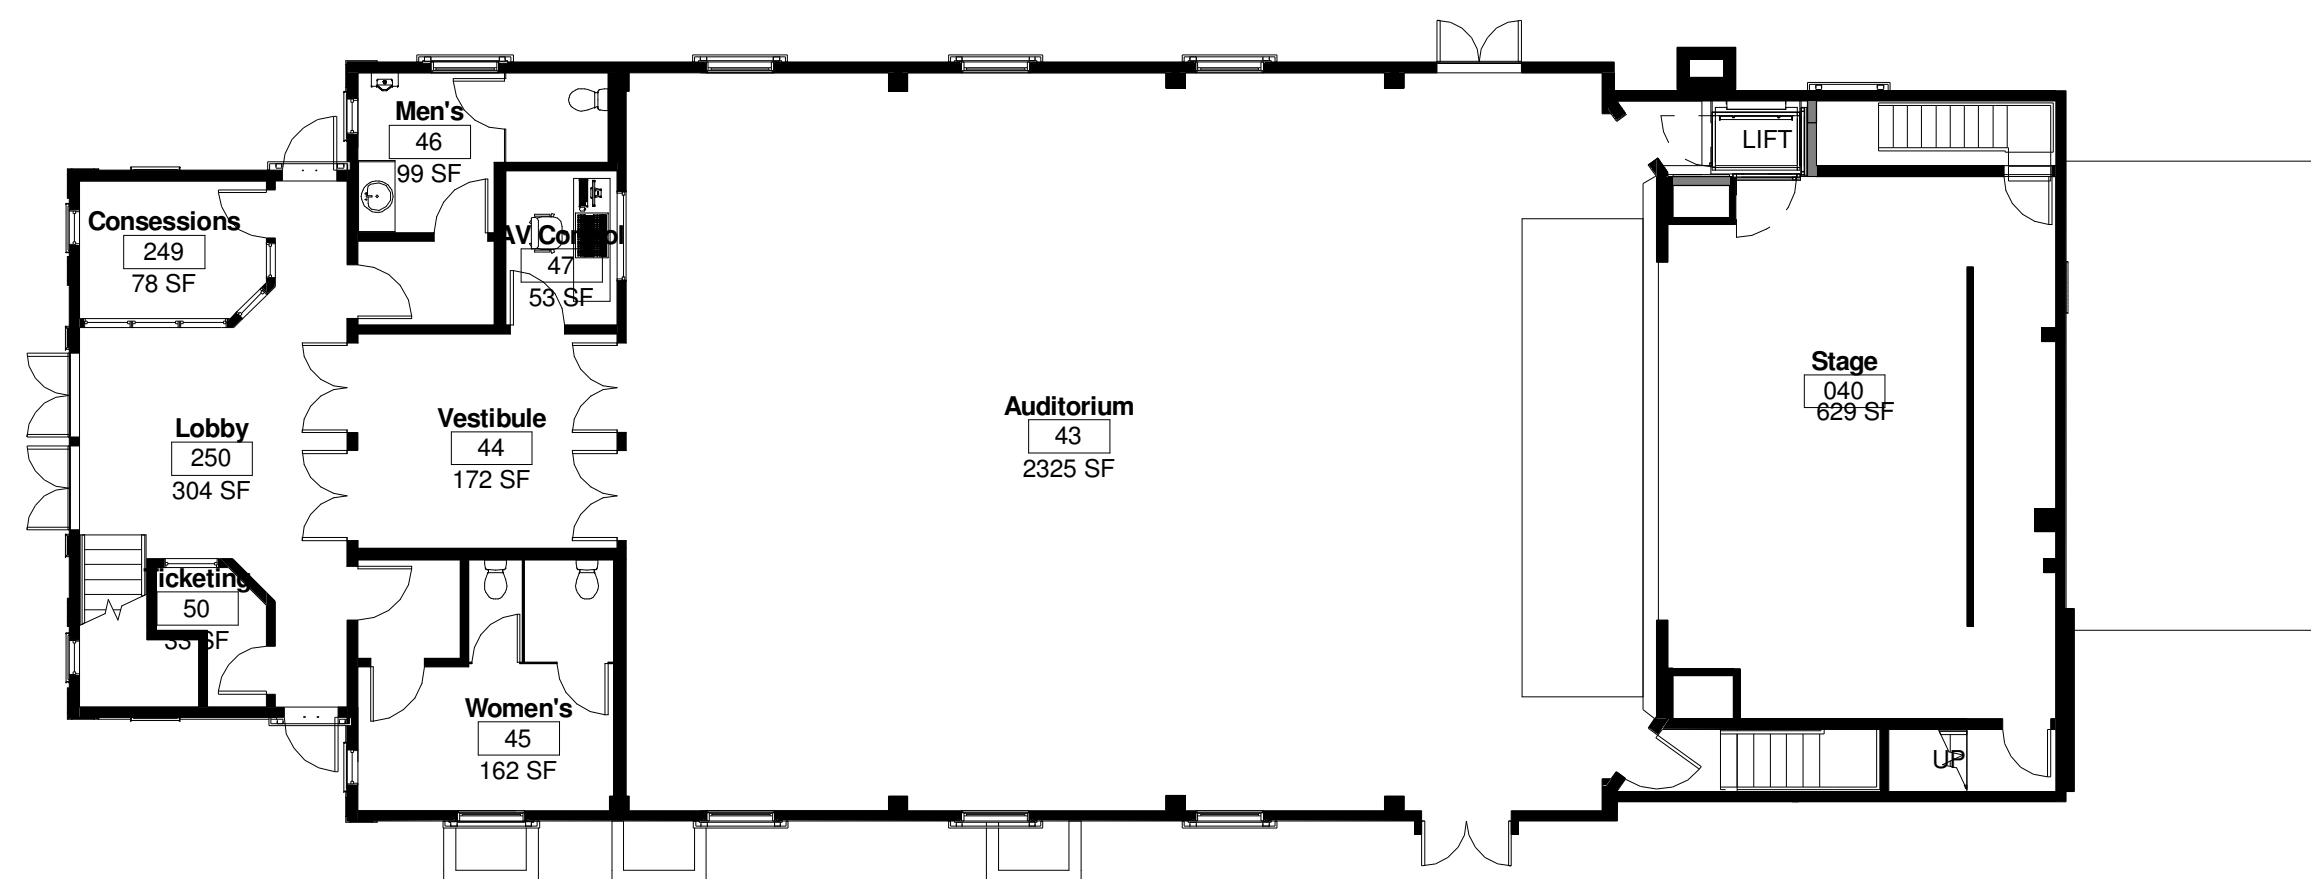

EXISTING BUILDING

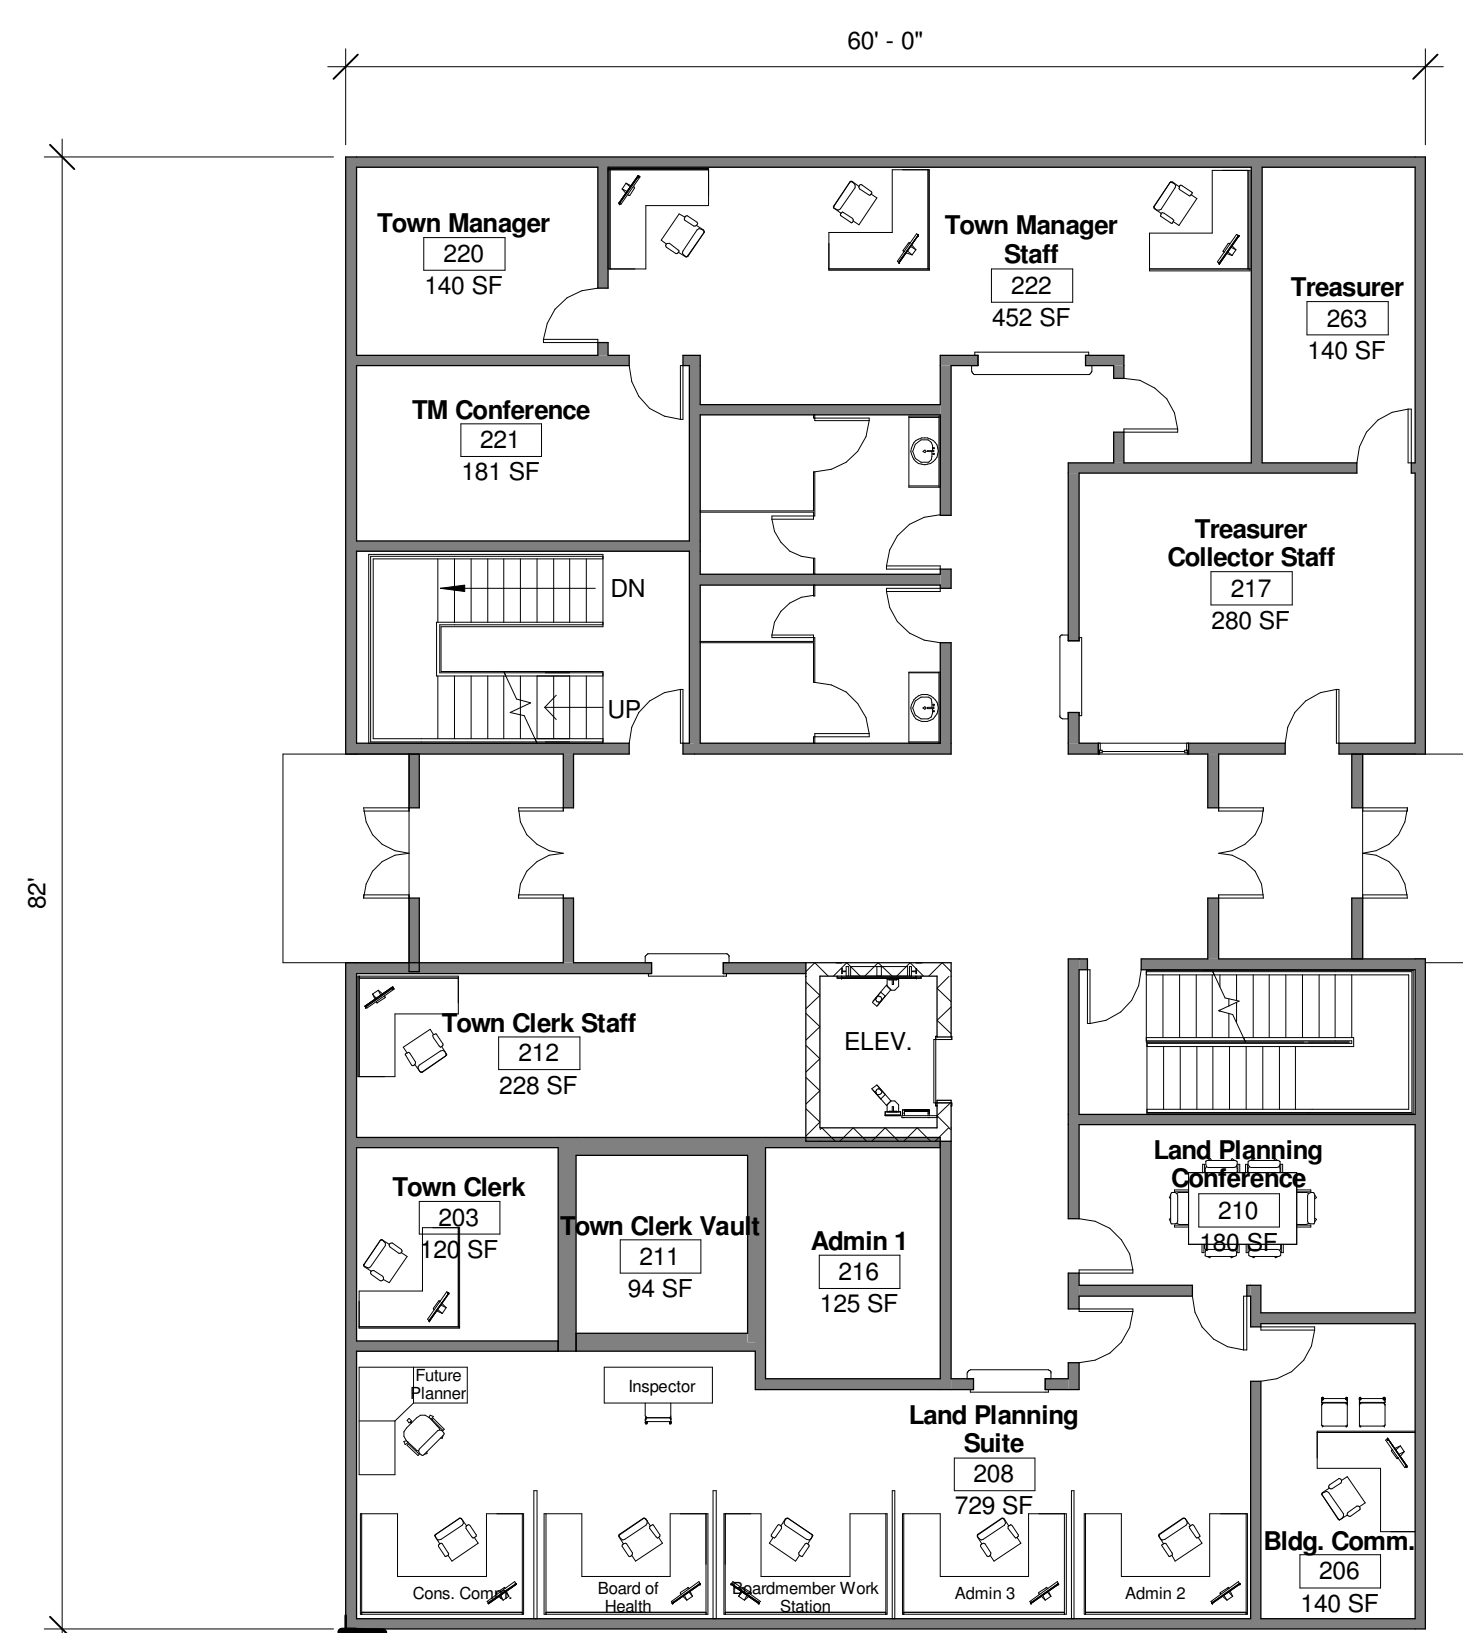

NEW BUILDING

**1** First Floor - Option 4  
3/32" = 1'-0"



# Cohasset Town Hall Programming Study

41 Highland Ave.  
Cohasset, MA

Town of Cohasset

**NOT FOR  
CONSTRUCTION**



Date: 07/20/17  
Scale: 3/32" = 1'-0"  
Drawn By: Author  
Reviewed By: Checker  
Project No: 1762.00

**MK & A** McGinley Kalsow & Associates, Inc.  
ARCHITECTS & PRESERVATION PLANNERS  
324 Broadway, P.O. Box 45248  
Somerville, MA 02145  
617.625.8901 - www.mcginleykalsow.com

Second  
Floor-Option 4

No.

A3.2

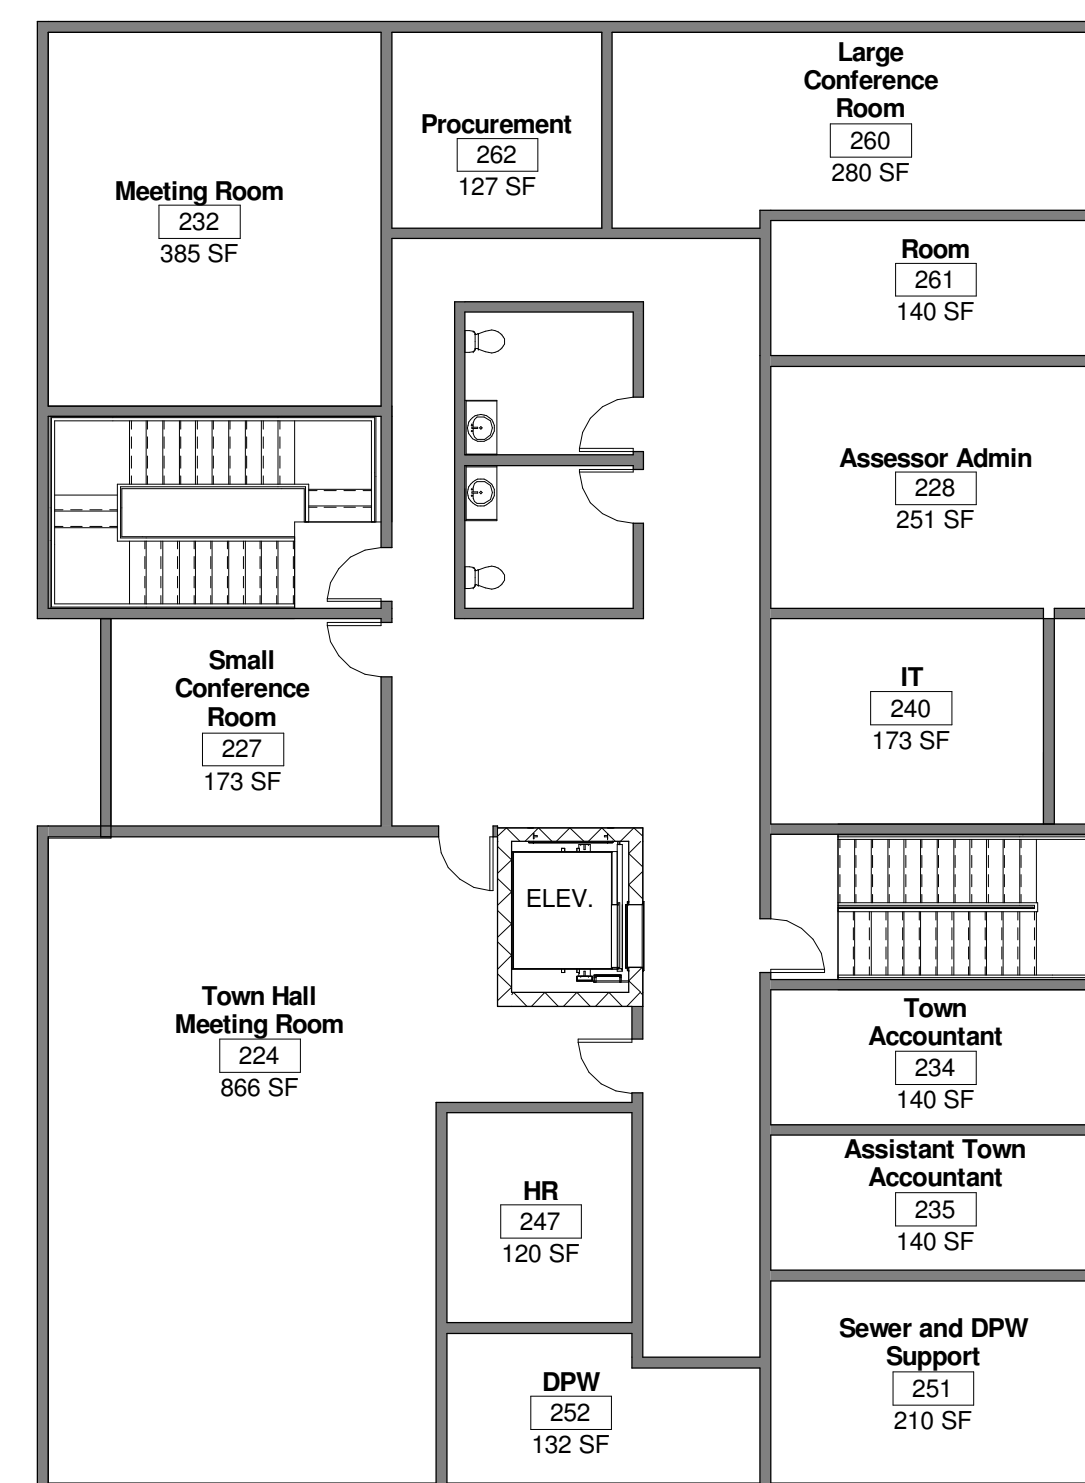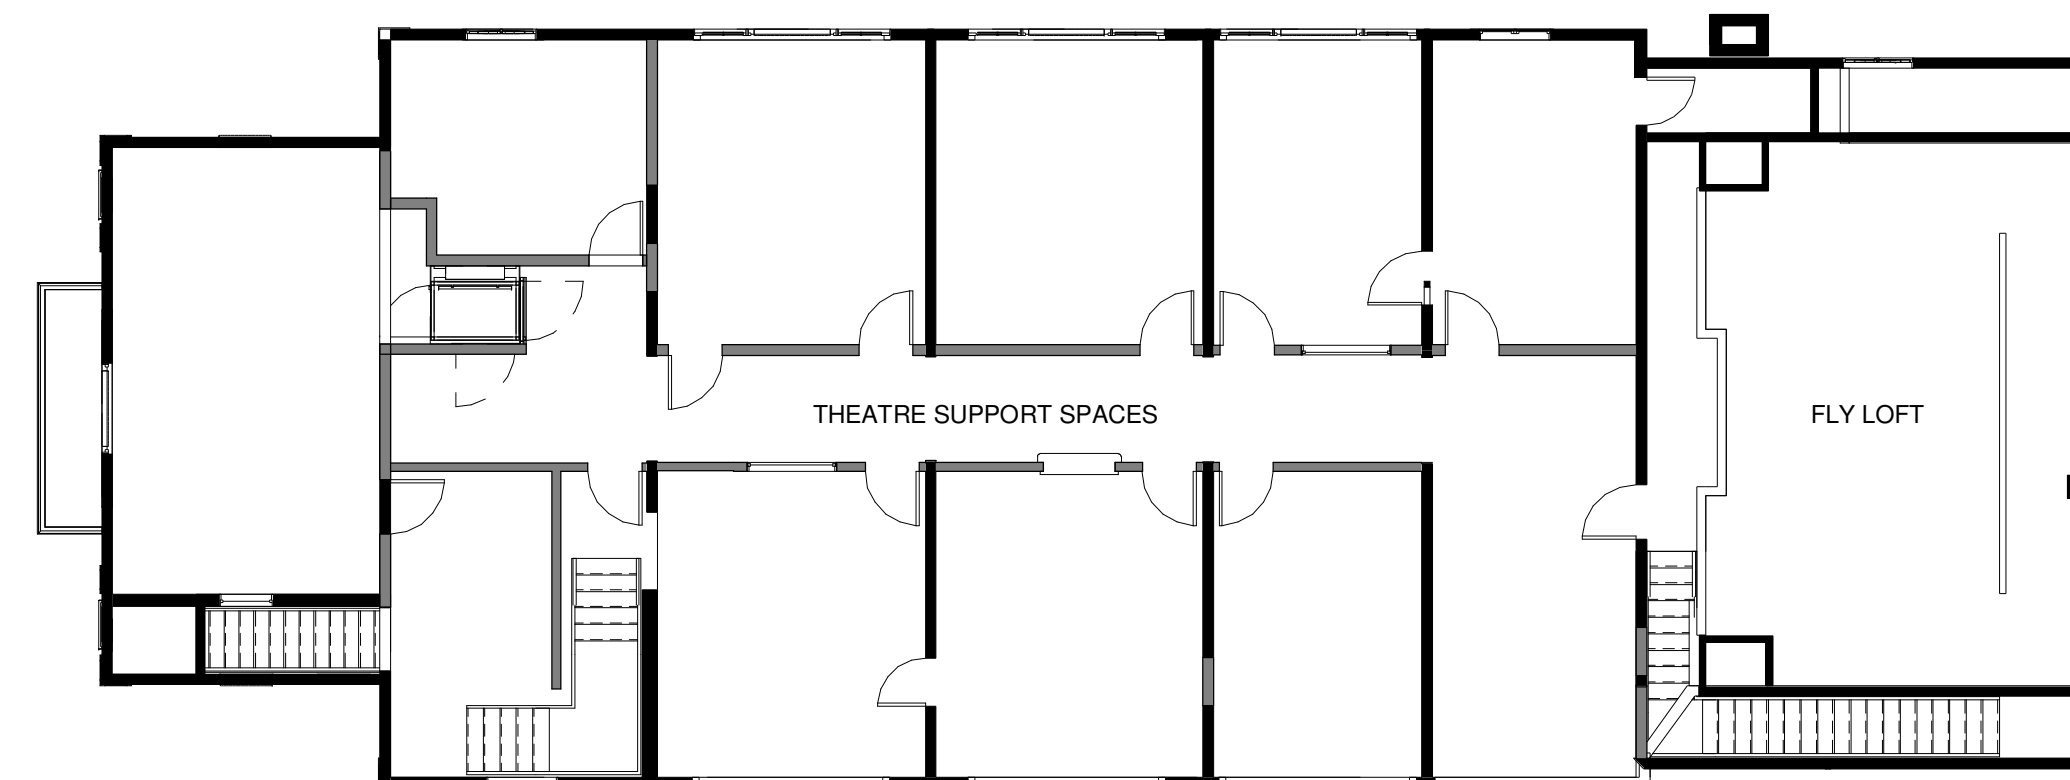

1 SECOND FLOOR - OPTION 4  
3/32" = 1'-0"