



Cohasset Town Hall Programming Study

41 Highland Ave.
Cohasset, MA

Town of Cohasset

NOT FOR
CONSTRUCTION


Date: 07/21/17
Scale: 1/8" = 1'-0"
Drawn By: MAS
Reviewed By: DLM
Project No: 1762.00

MK & A McGinley Kalsow
& Associates, Inc.
ARCHITECTS & PRESERVATION PLANNERS
324 Broadway, P.O. Box 45248
Somerville, MA 02145
617.625.8901 - www.mcginleykalsow.com

Basement - Scheme
3

No.

A2.0

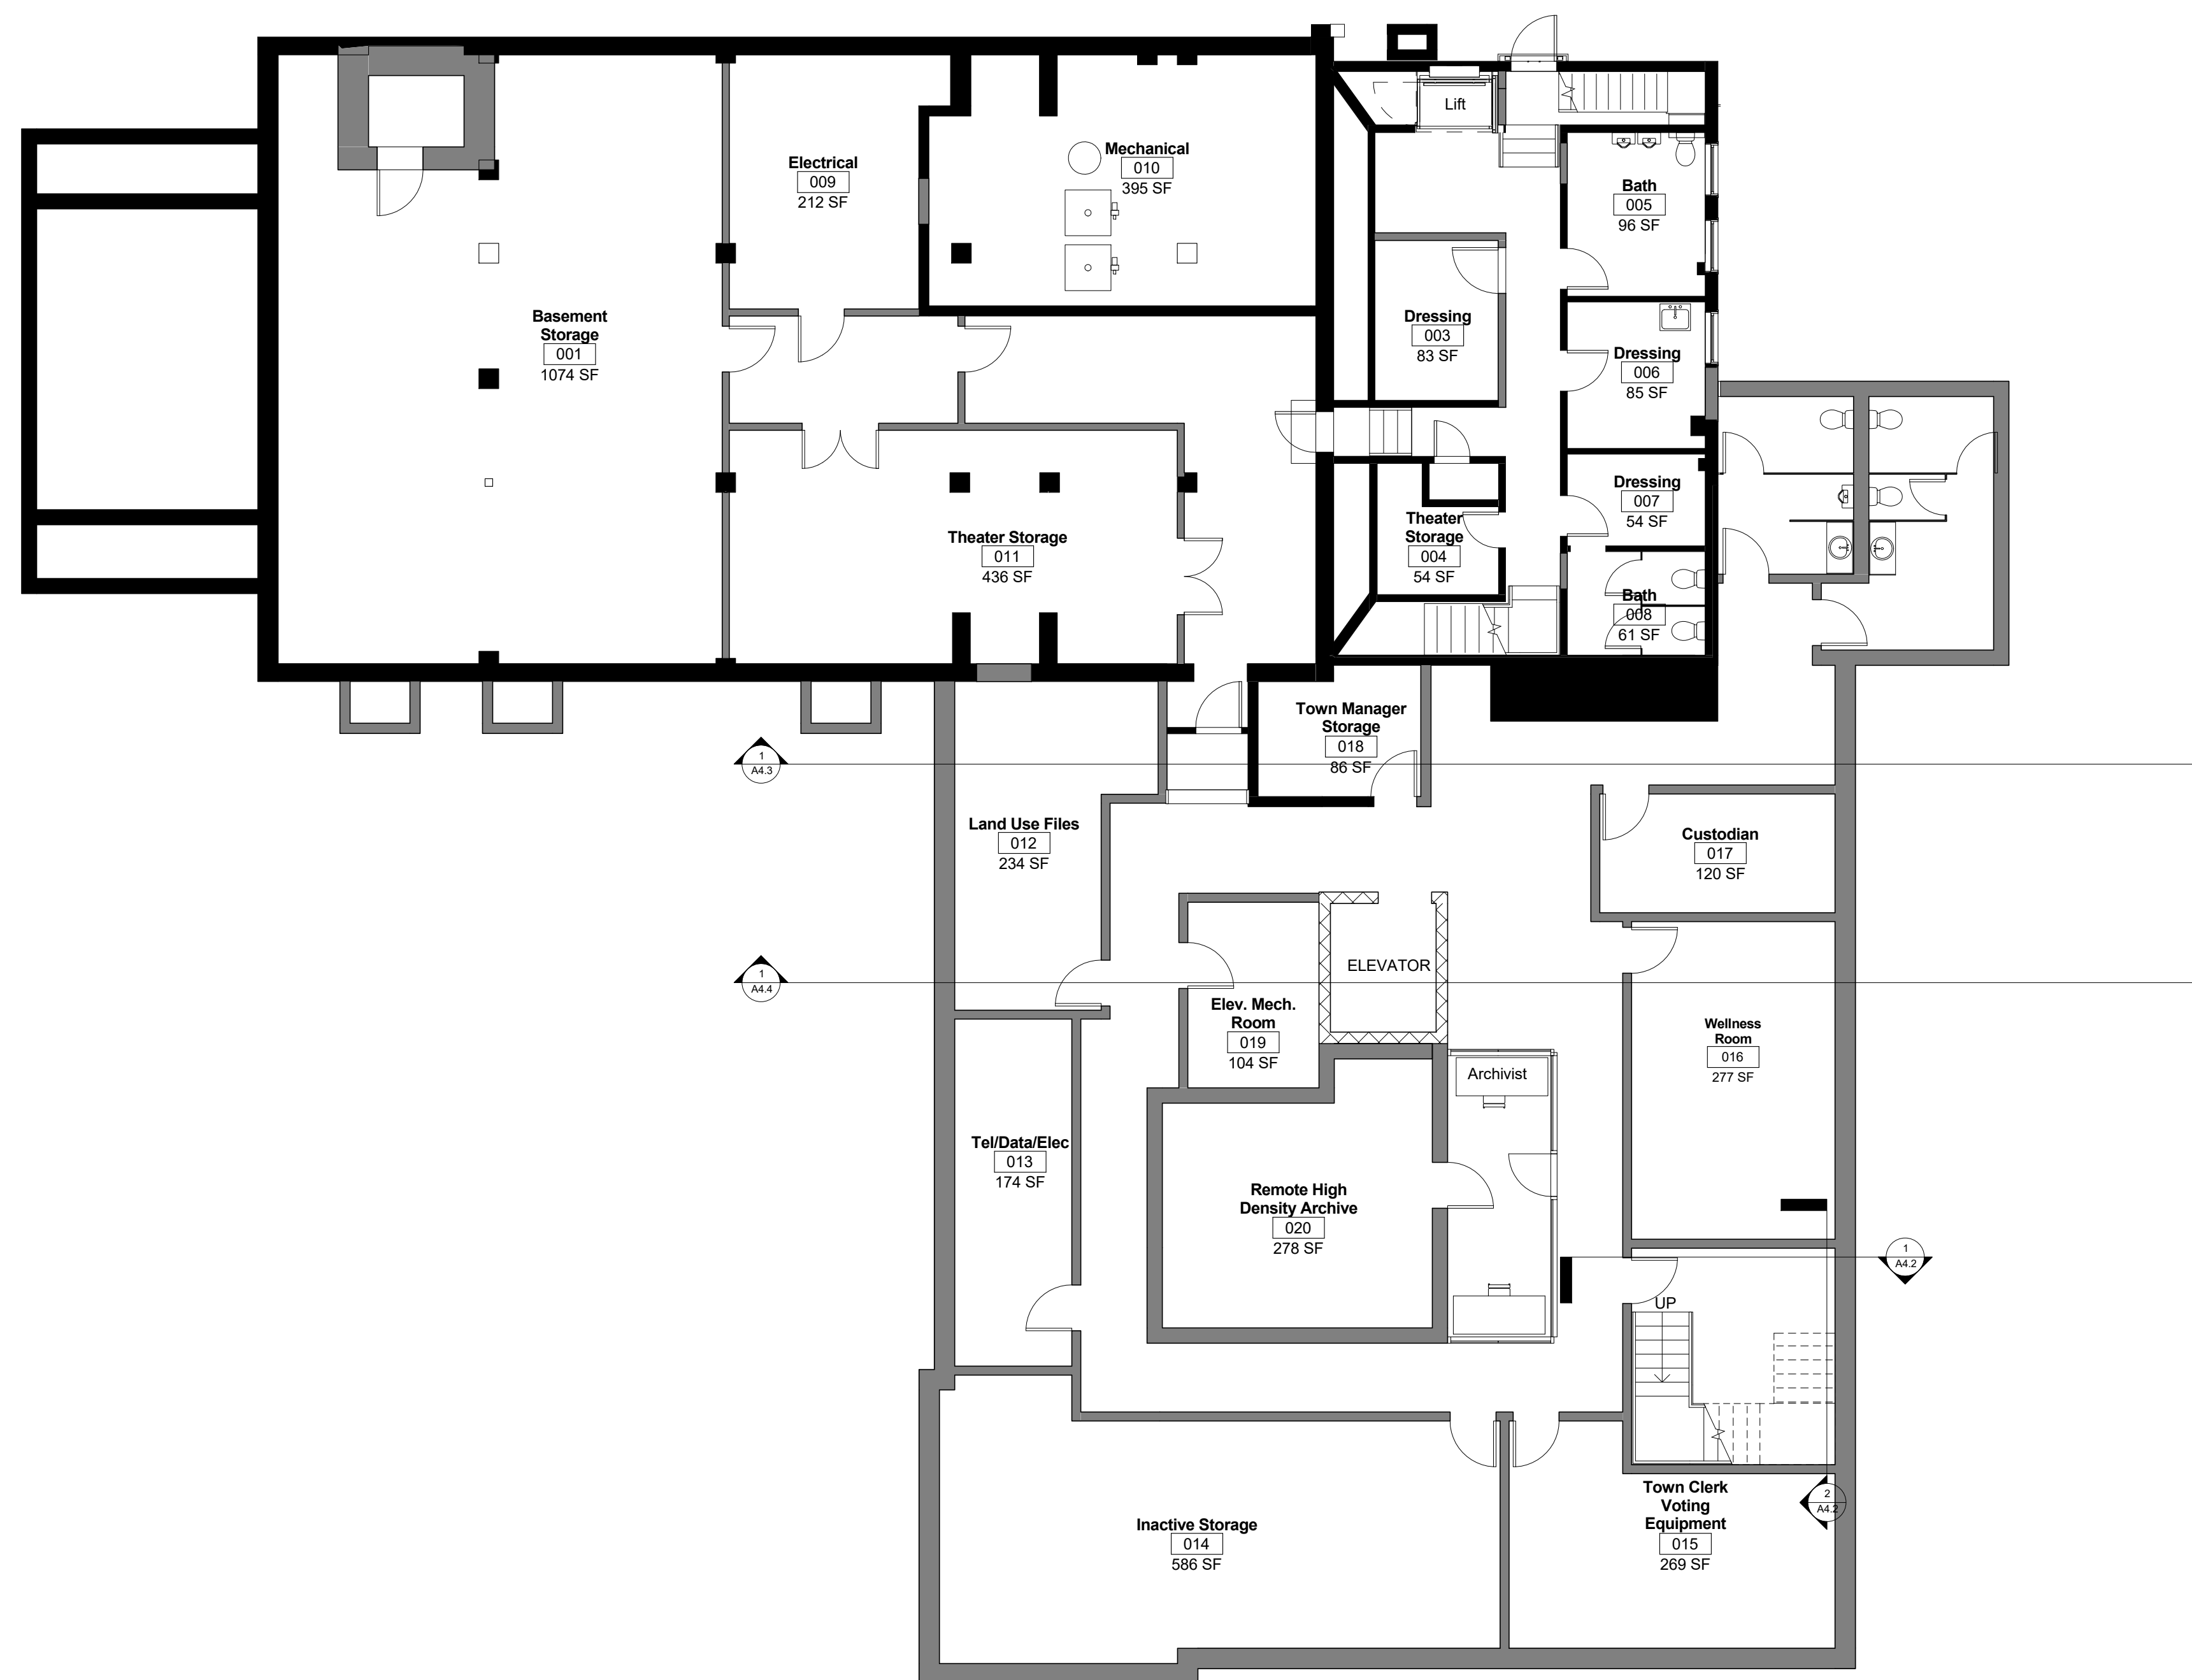

1 Basement - Scheme 3
1/8" = 1'-0"



Cohasset Town Hall Programming Study

41 Highland Ave.
Cohasset, MA

Town of Cohasset

**NOT FOR
CONSTRUCTION**


Date: 07/19/17
Scale: 1/8" = 1'-0"
Drawn By: MAS
Reviewed By: DLM
Project No: 1762.00

MK & A McGinley Kalsow
& Associates, Inc.
ARCHITECTS & PRESERVATION PLANNERS
324 Broadway, P.O. Box 45248
Somerville, MA 02145
617.625.8901 - www.mcginleykalsow.com

First Floor- Scheme
3

No.

A2.1

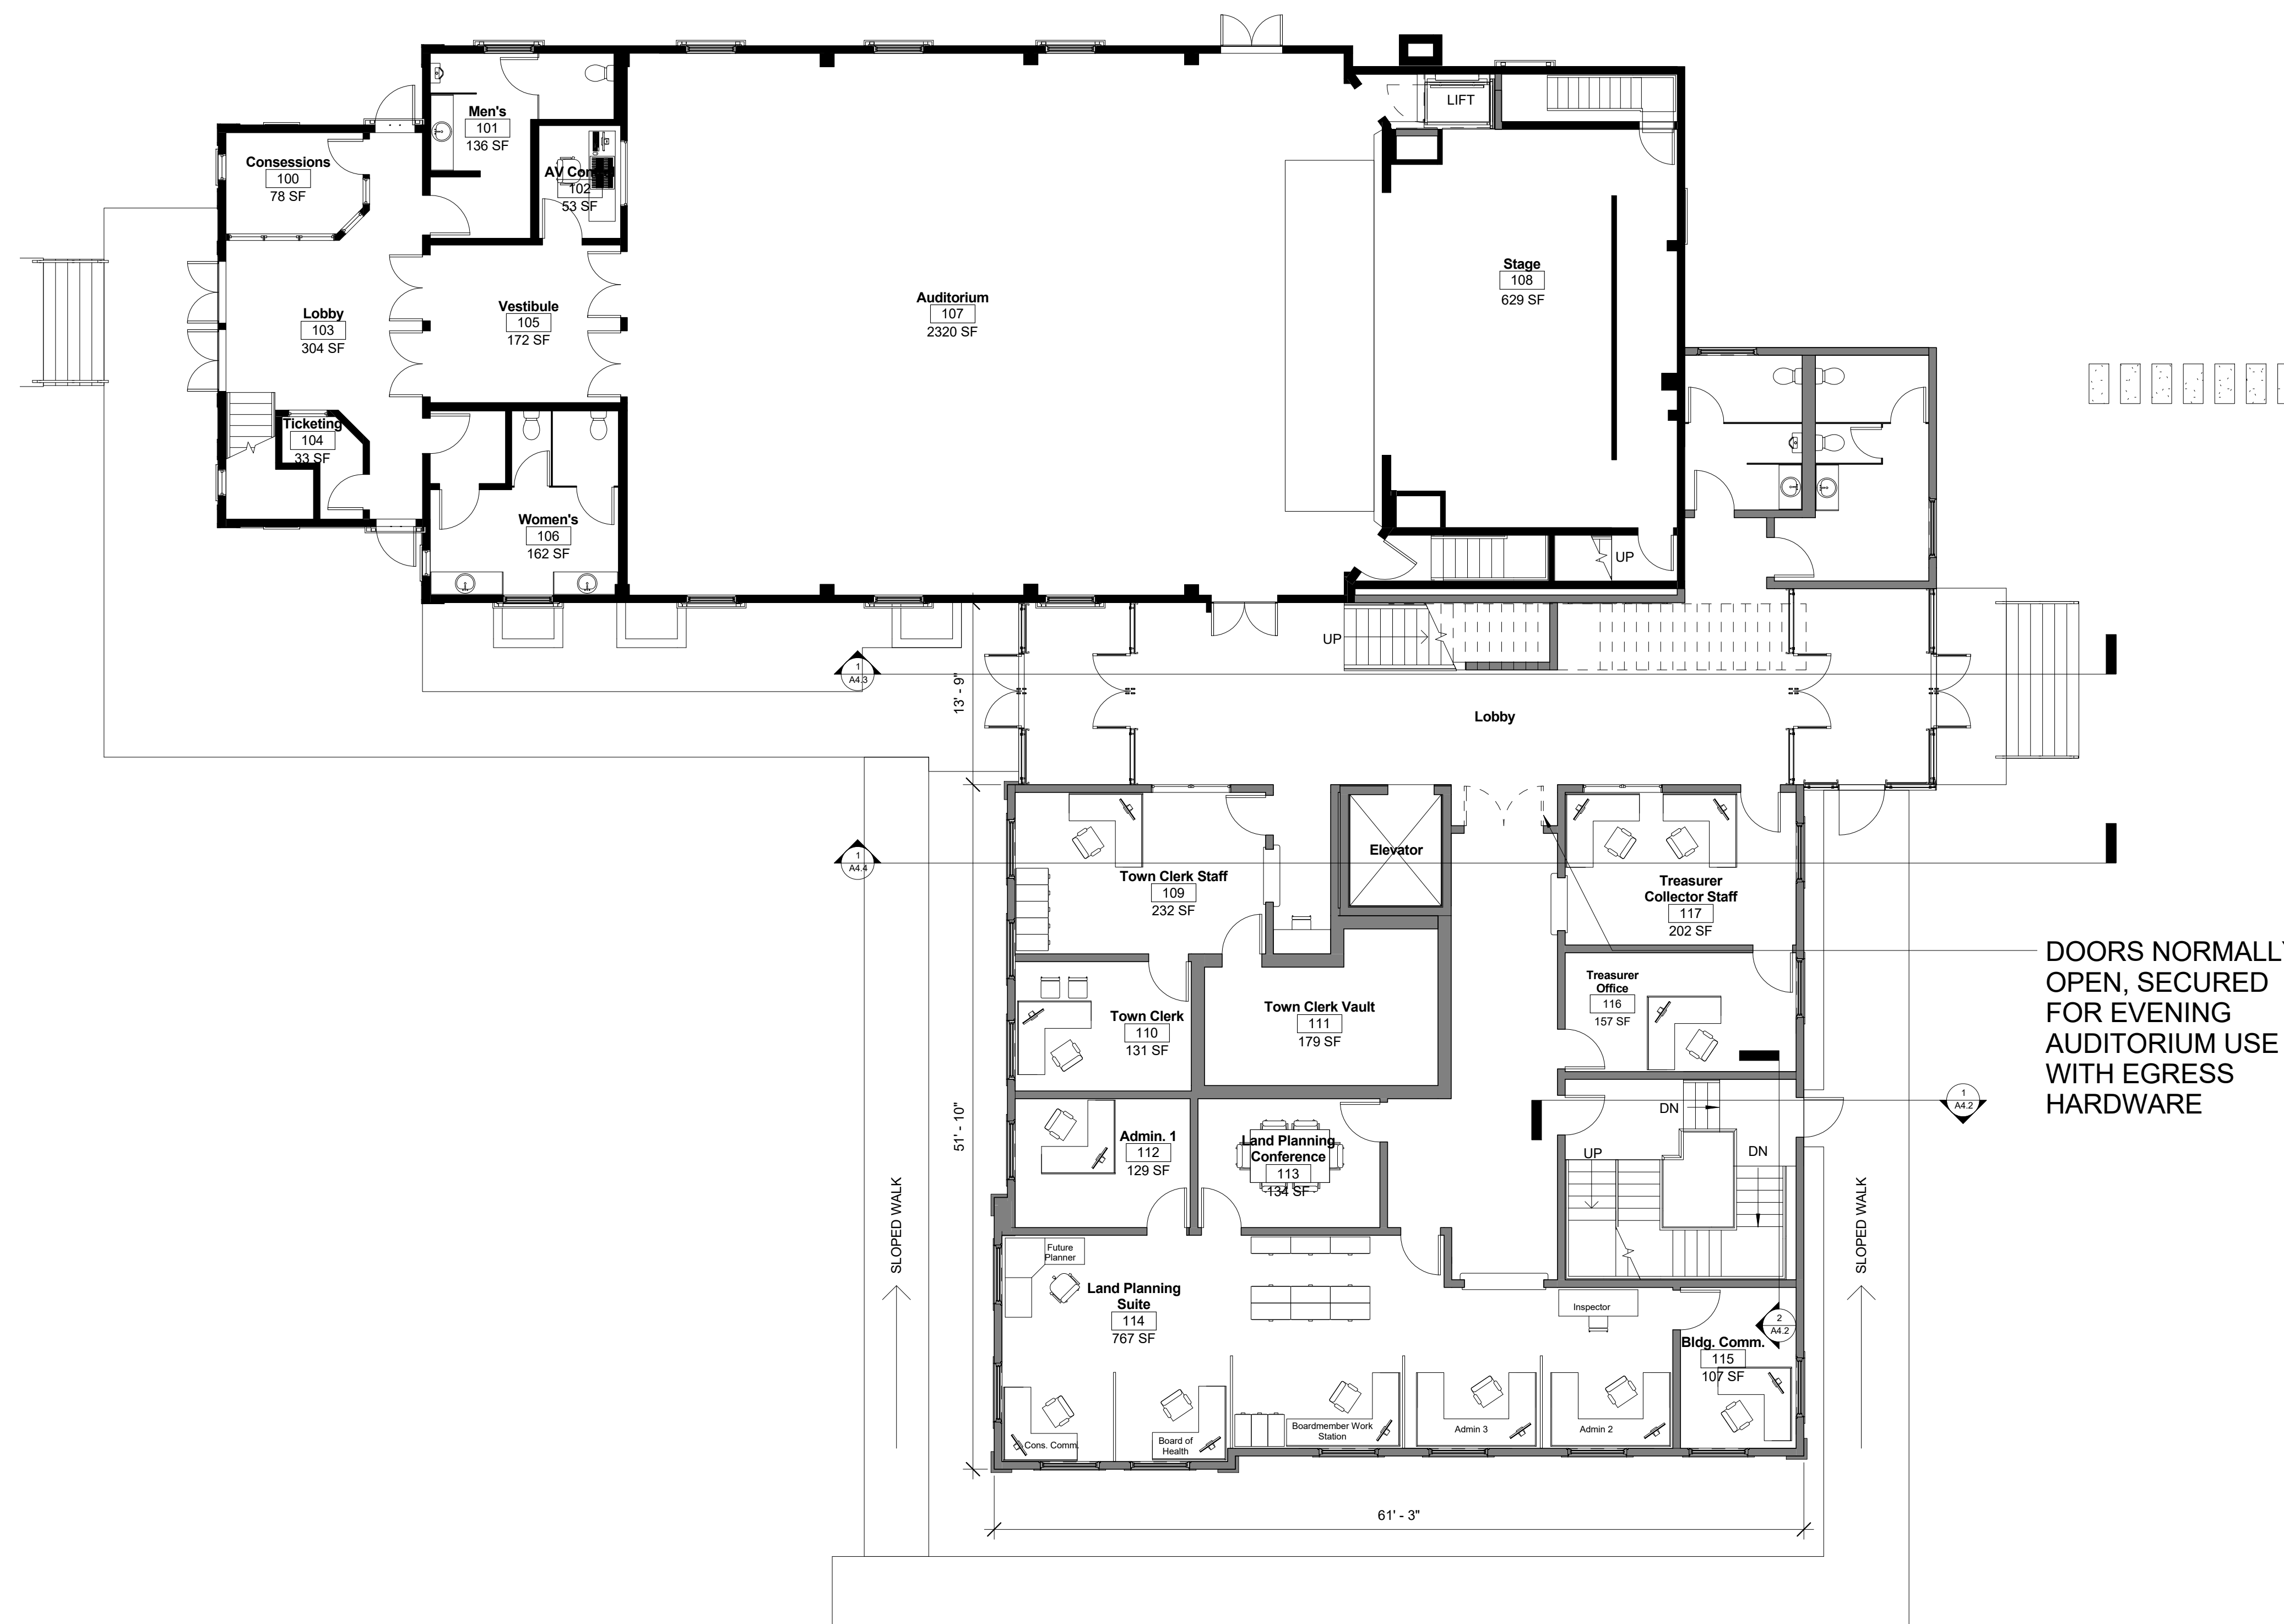

1 First Floor-Scheme 3
1/8" = 1'-0"



Cohasset Town Hall Programming Study

41 Highland Ave.
Cohasset, MA

Town of Cohasset

NOT FOR
CONSTRUCTION


Date: 07/20/17
Scale: 1/8" = 1'-0"
Drawn By: MAS
Reviewed By: DLM
Project No: 1762.00

MK & A McGinley Kalsow & Associates, Inc.
ARCHITECTS & PRESERVATION PLANNERS
324 Broadway, P.O. Box 45248
Somerville, MA 02145
617.625.8901 - www.mcginleykalsow.com

Second Floor-
Scheme 3

No.

A2.2

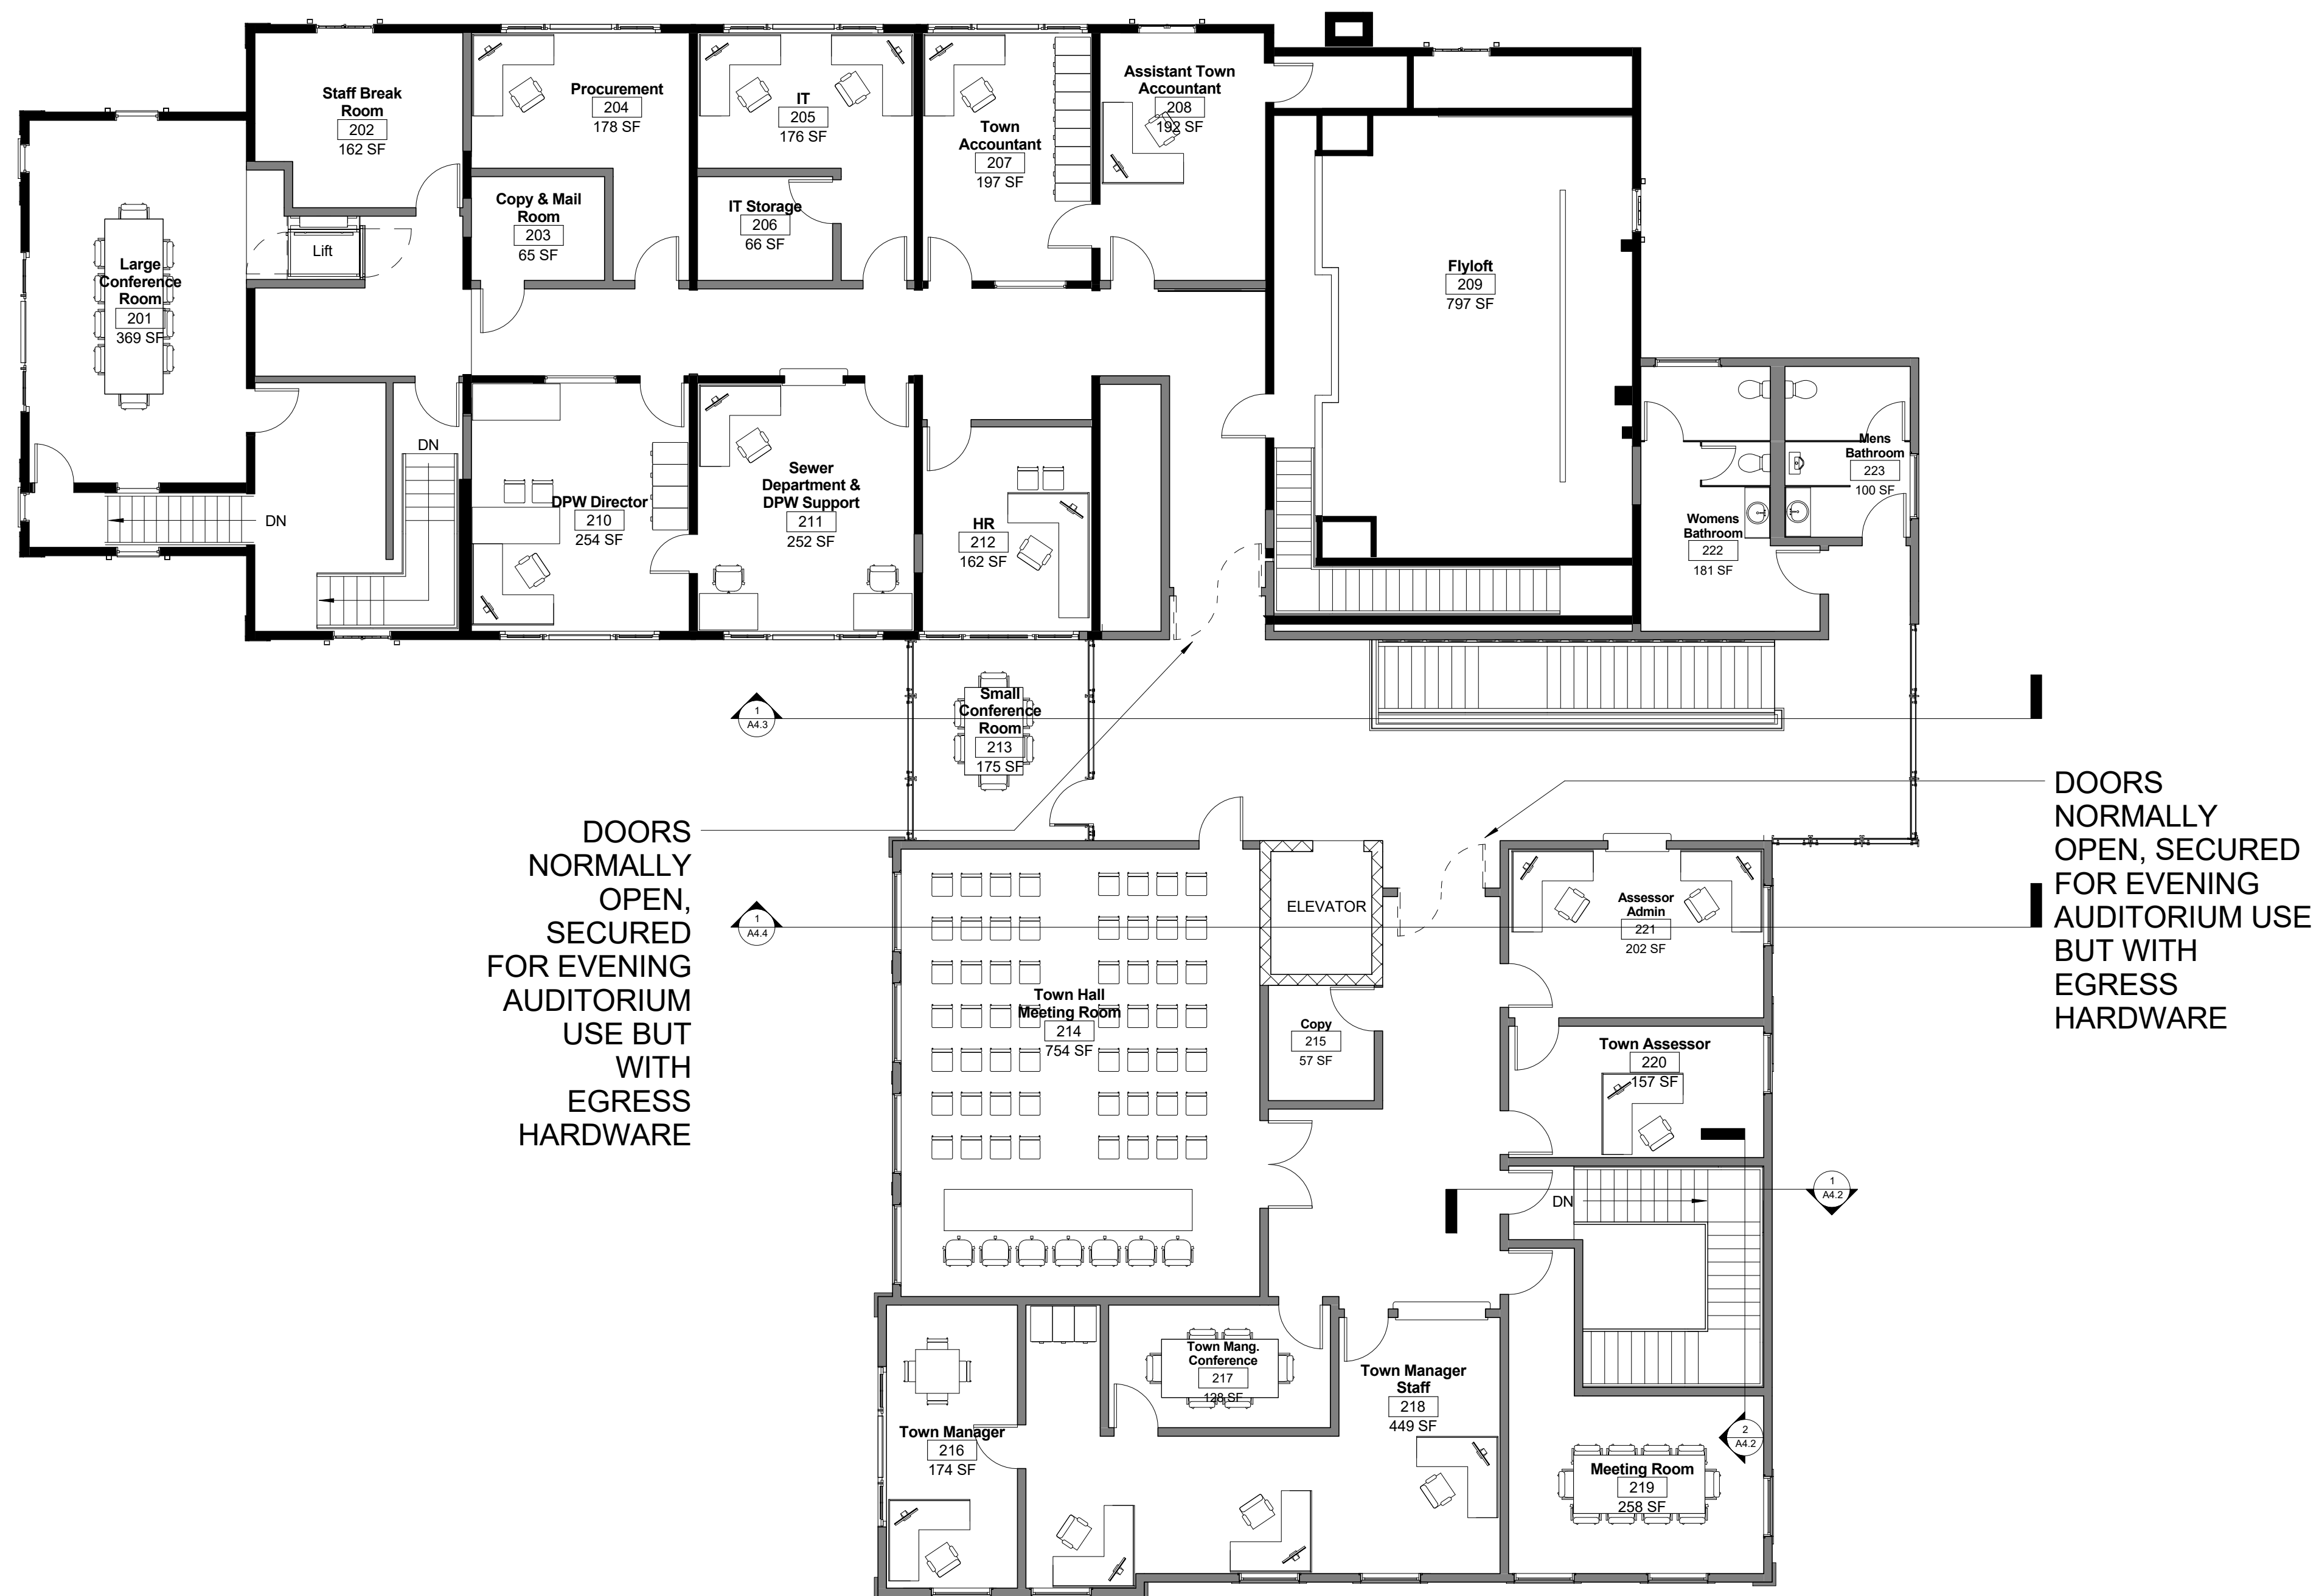

1 Second Floor-Scheme 3
1/8" = 1'-0"



Cohasset Town Hall Programming Study

41 Highland Ave.
Cohasset, MA
Town of Cohasset

NOT FOR
CONSTRUCTION


Date: 10/13/17
Scale: 1/4" = 1'-0"
Drawn By: MAS
Reviewed By: DLM
Project No: 1762.00

MK & A McGinley Kalsow & Associates, Inc.
ARCHITECTS & PRESERVATION PLANNERS
324 Broadway, P.O. Box 45248
Somerville, MA 02145
617.625.8901 - www.mcginleykalsow.com

Stair Section

No.

A4.3

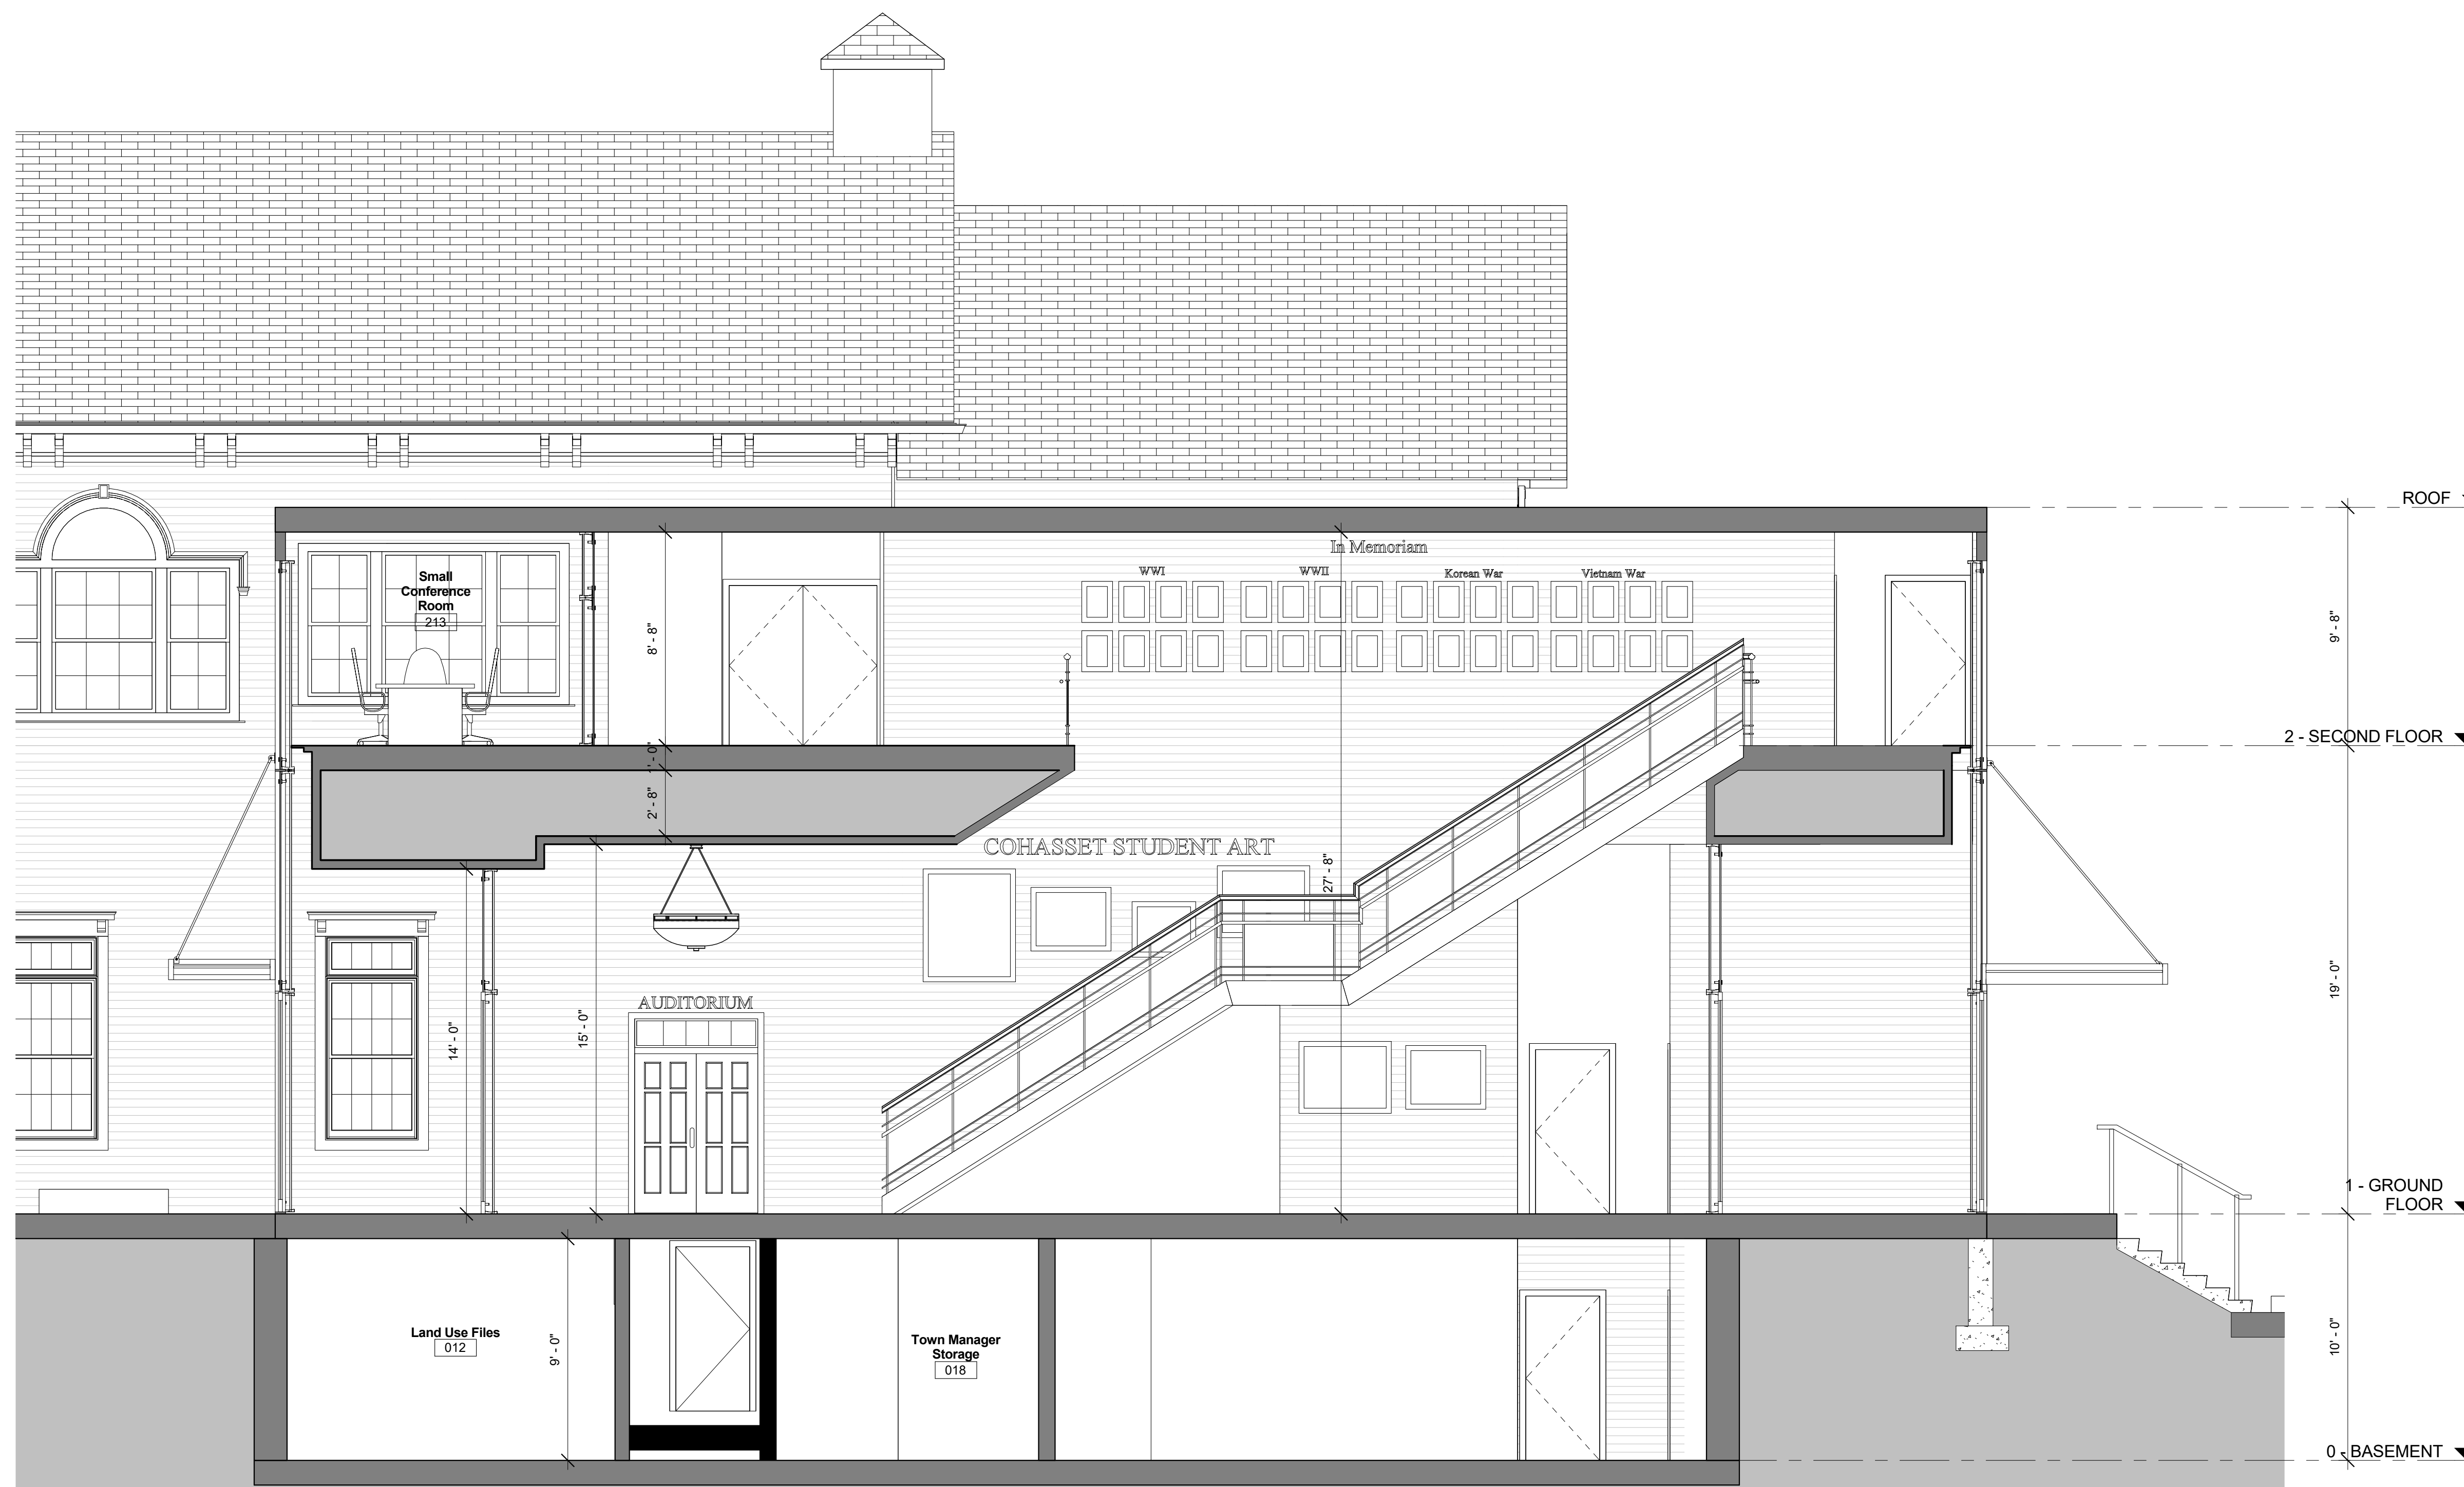

1 East West Section
1/4" = 1'-0"



Cohasset Town Hall Programming Study

41 Highland Ave.
Cohasset, MA

Town of Cohasset

NOT FOR
CONSTRUCTION


Date: 10/20/17
Scale: 1/4" = 1'-0"
Drawn By: Author
Reviewed By: Checker
Project No: 1762.00

MK & A McGinley Kalsow & Associates, Inc.
ARCHITECTS & PRESERVATION PLANNERS
324 Broadway, P.O. Box 45248
Somerville, MA 02145
617.625.8901 - www.mcginleykalsow.com

Cross Section

No.

A4.4

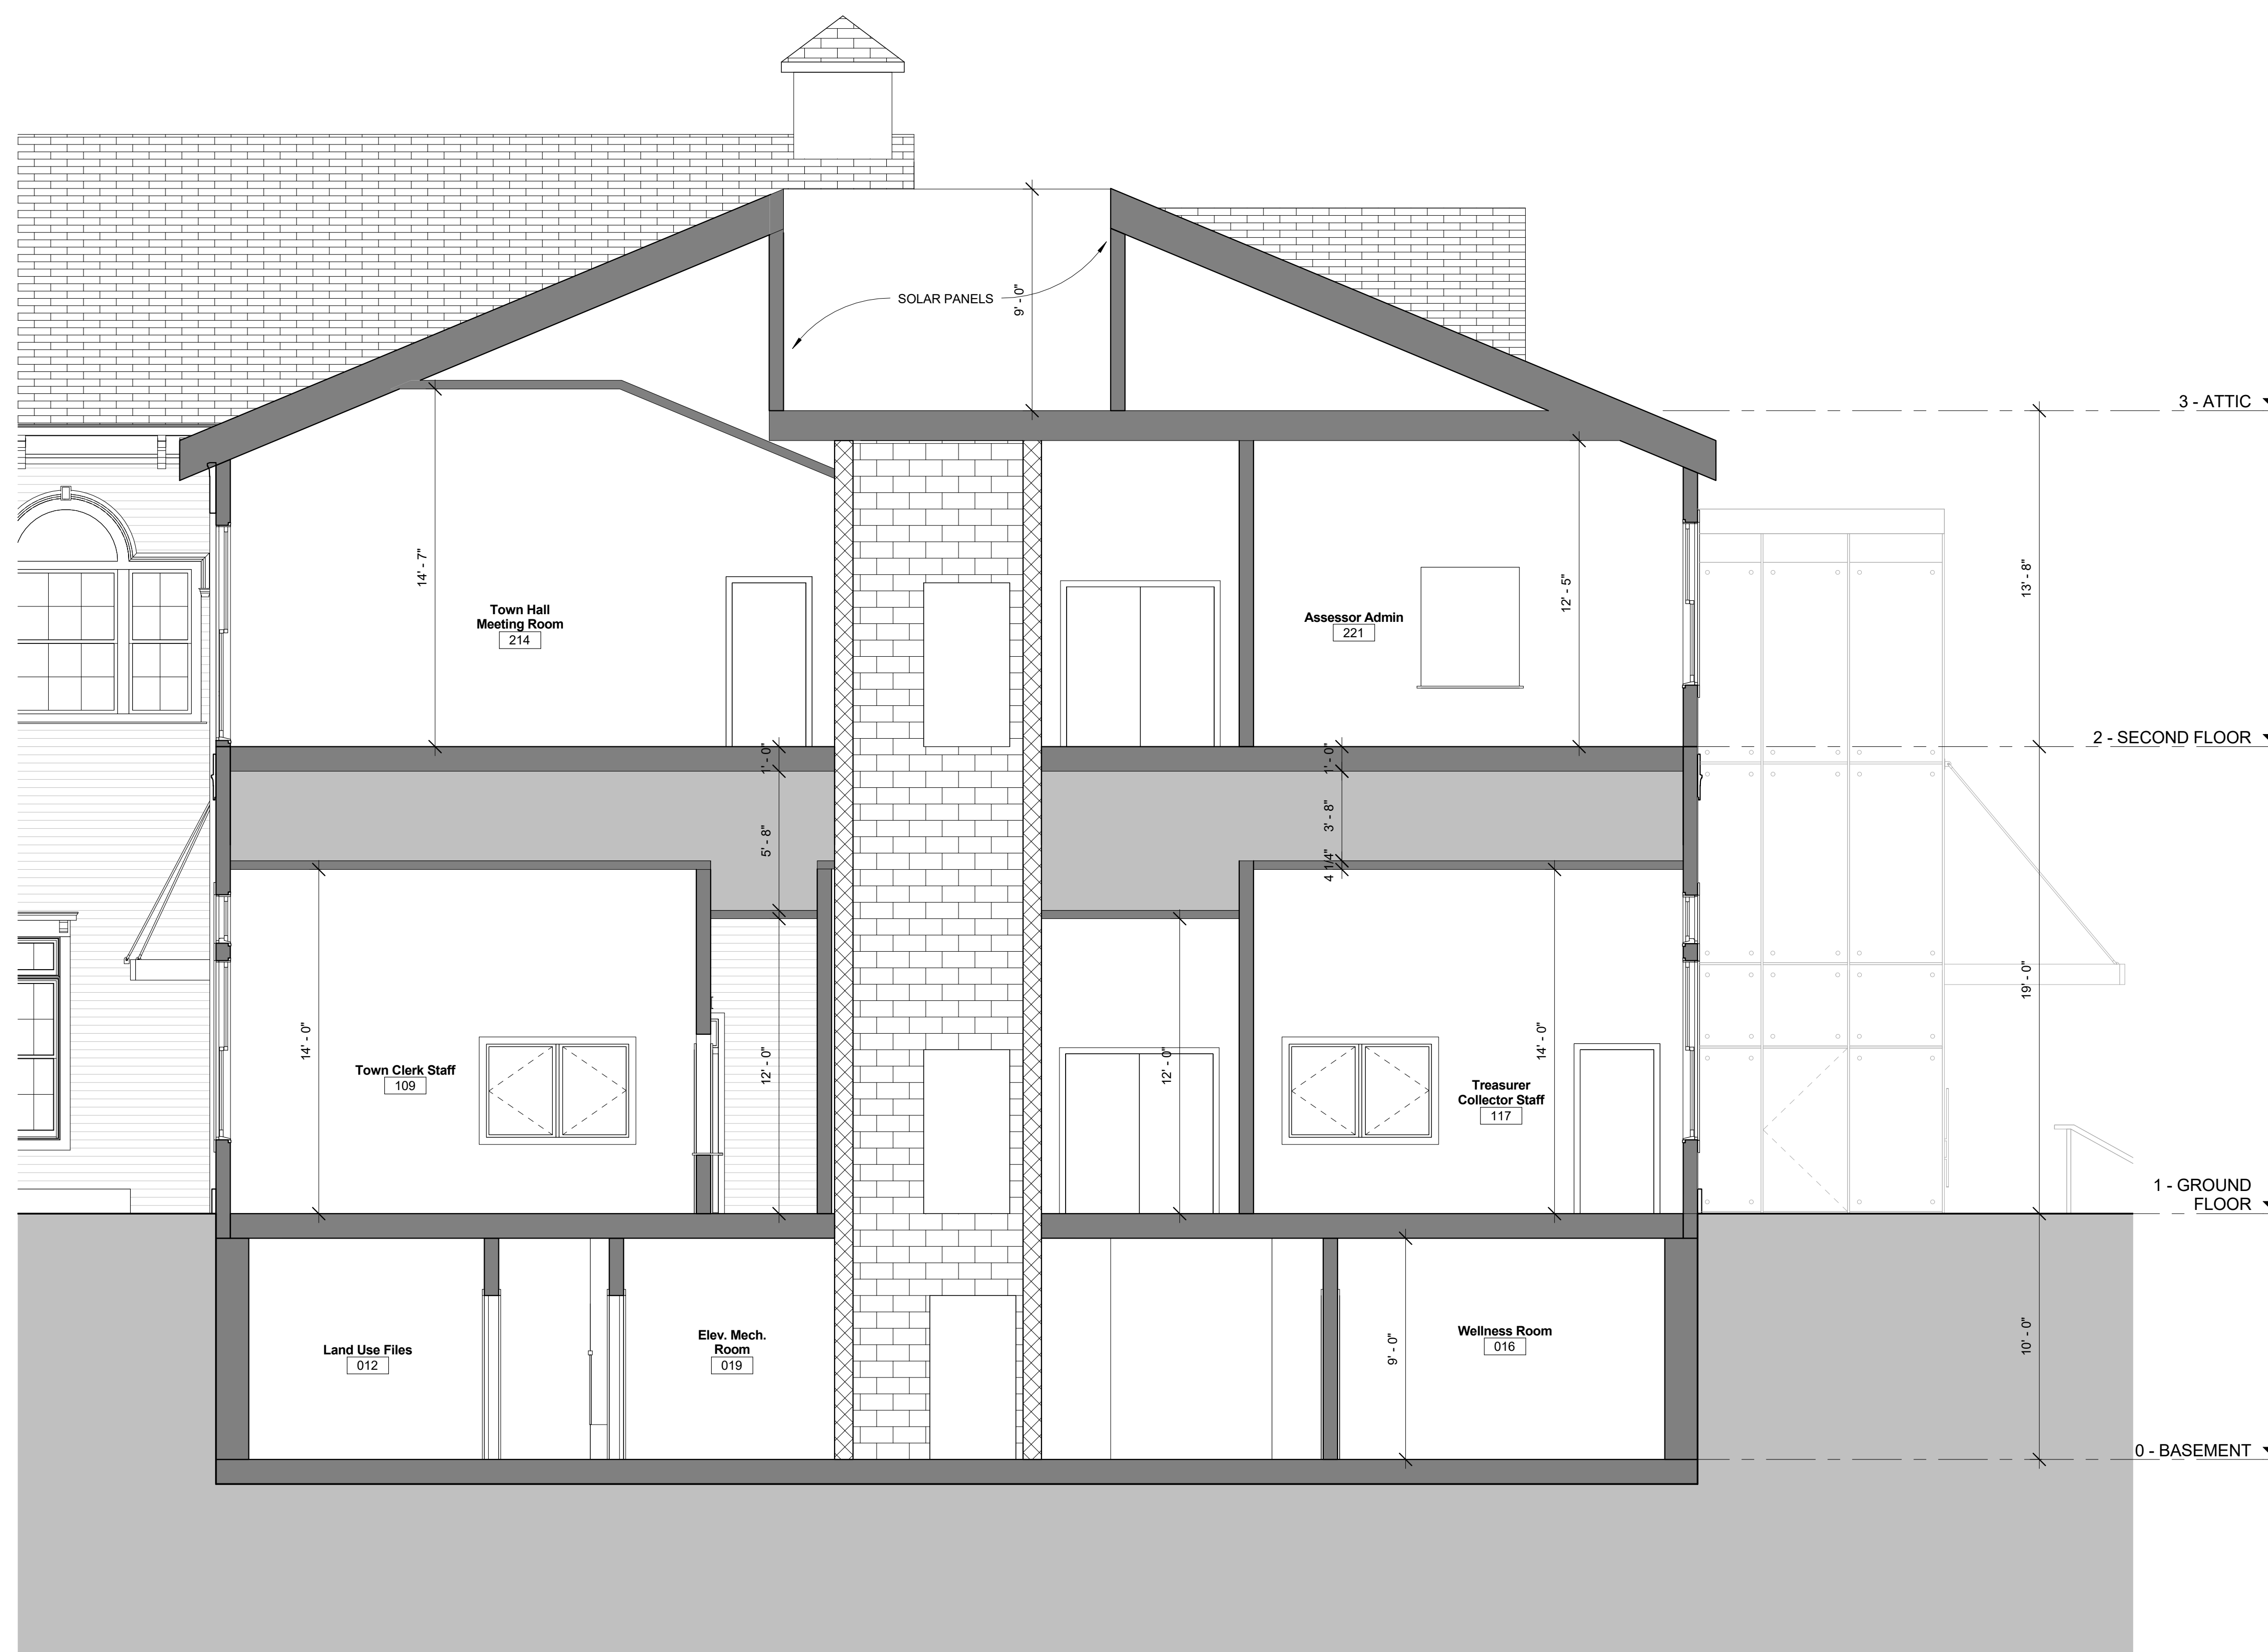

1 Cross Section
1/4" = 1'-0"